



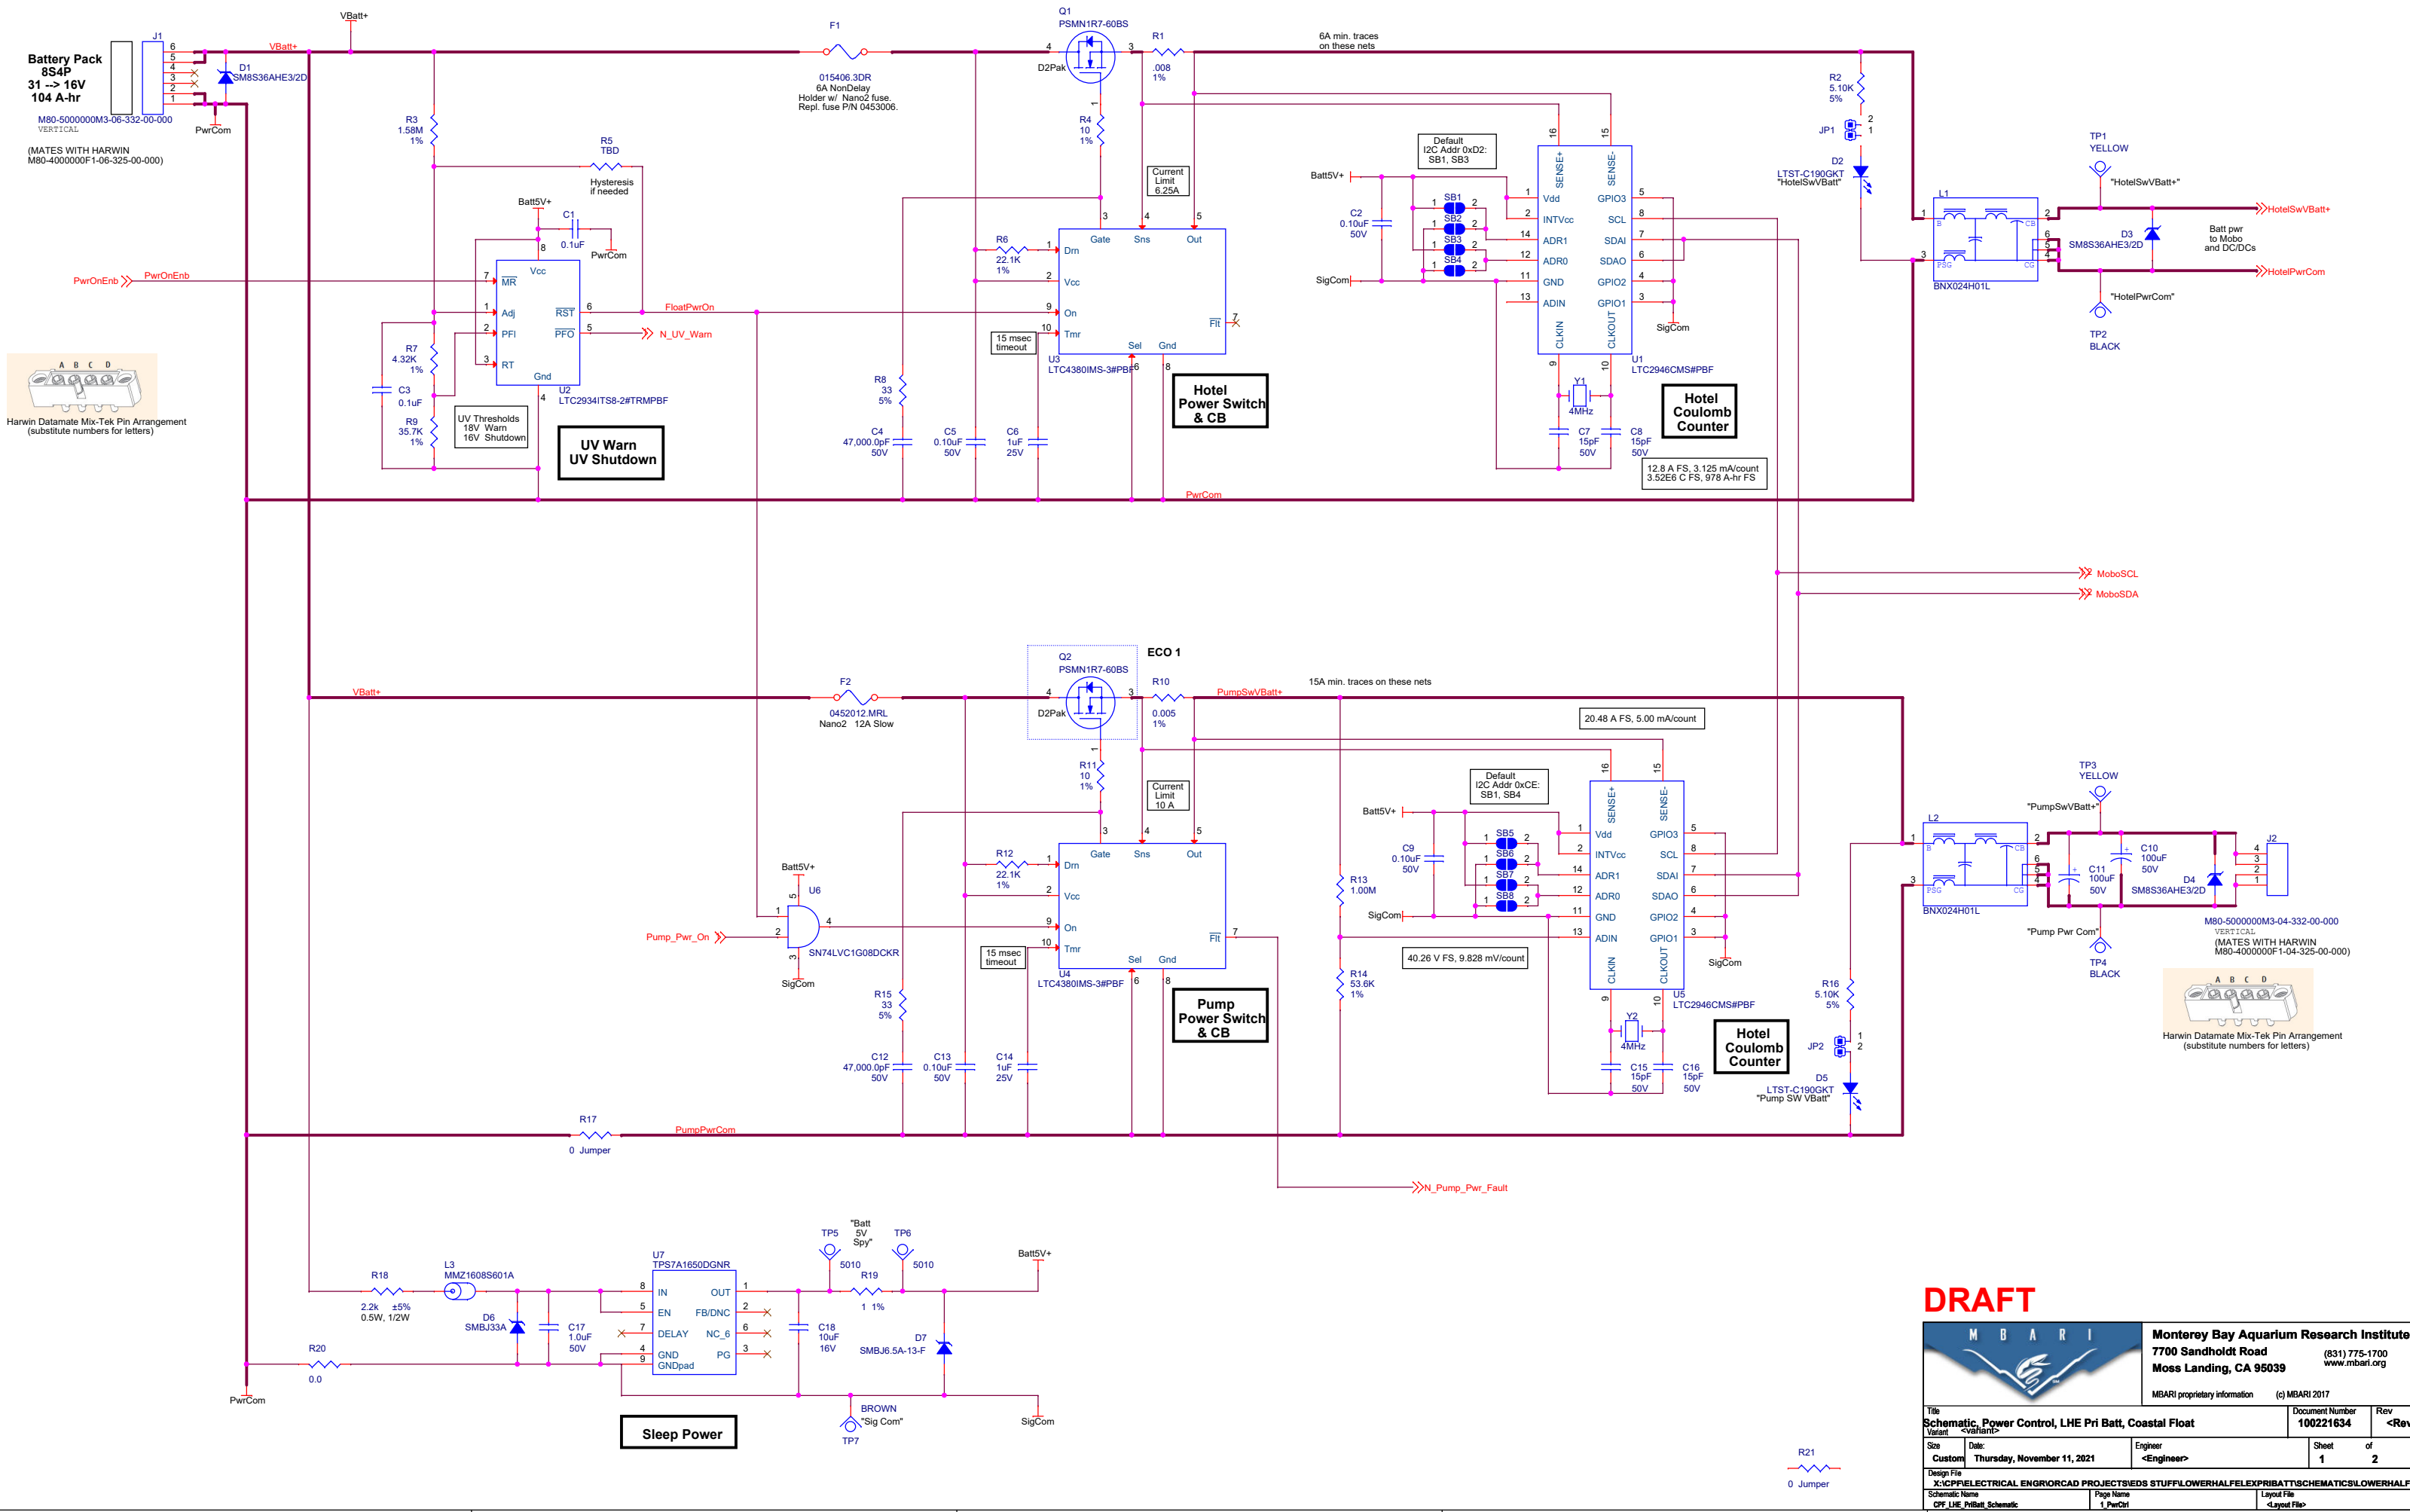

DRAFT

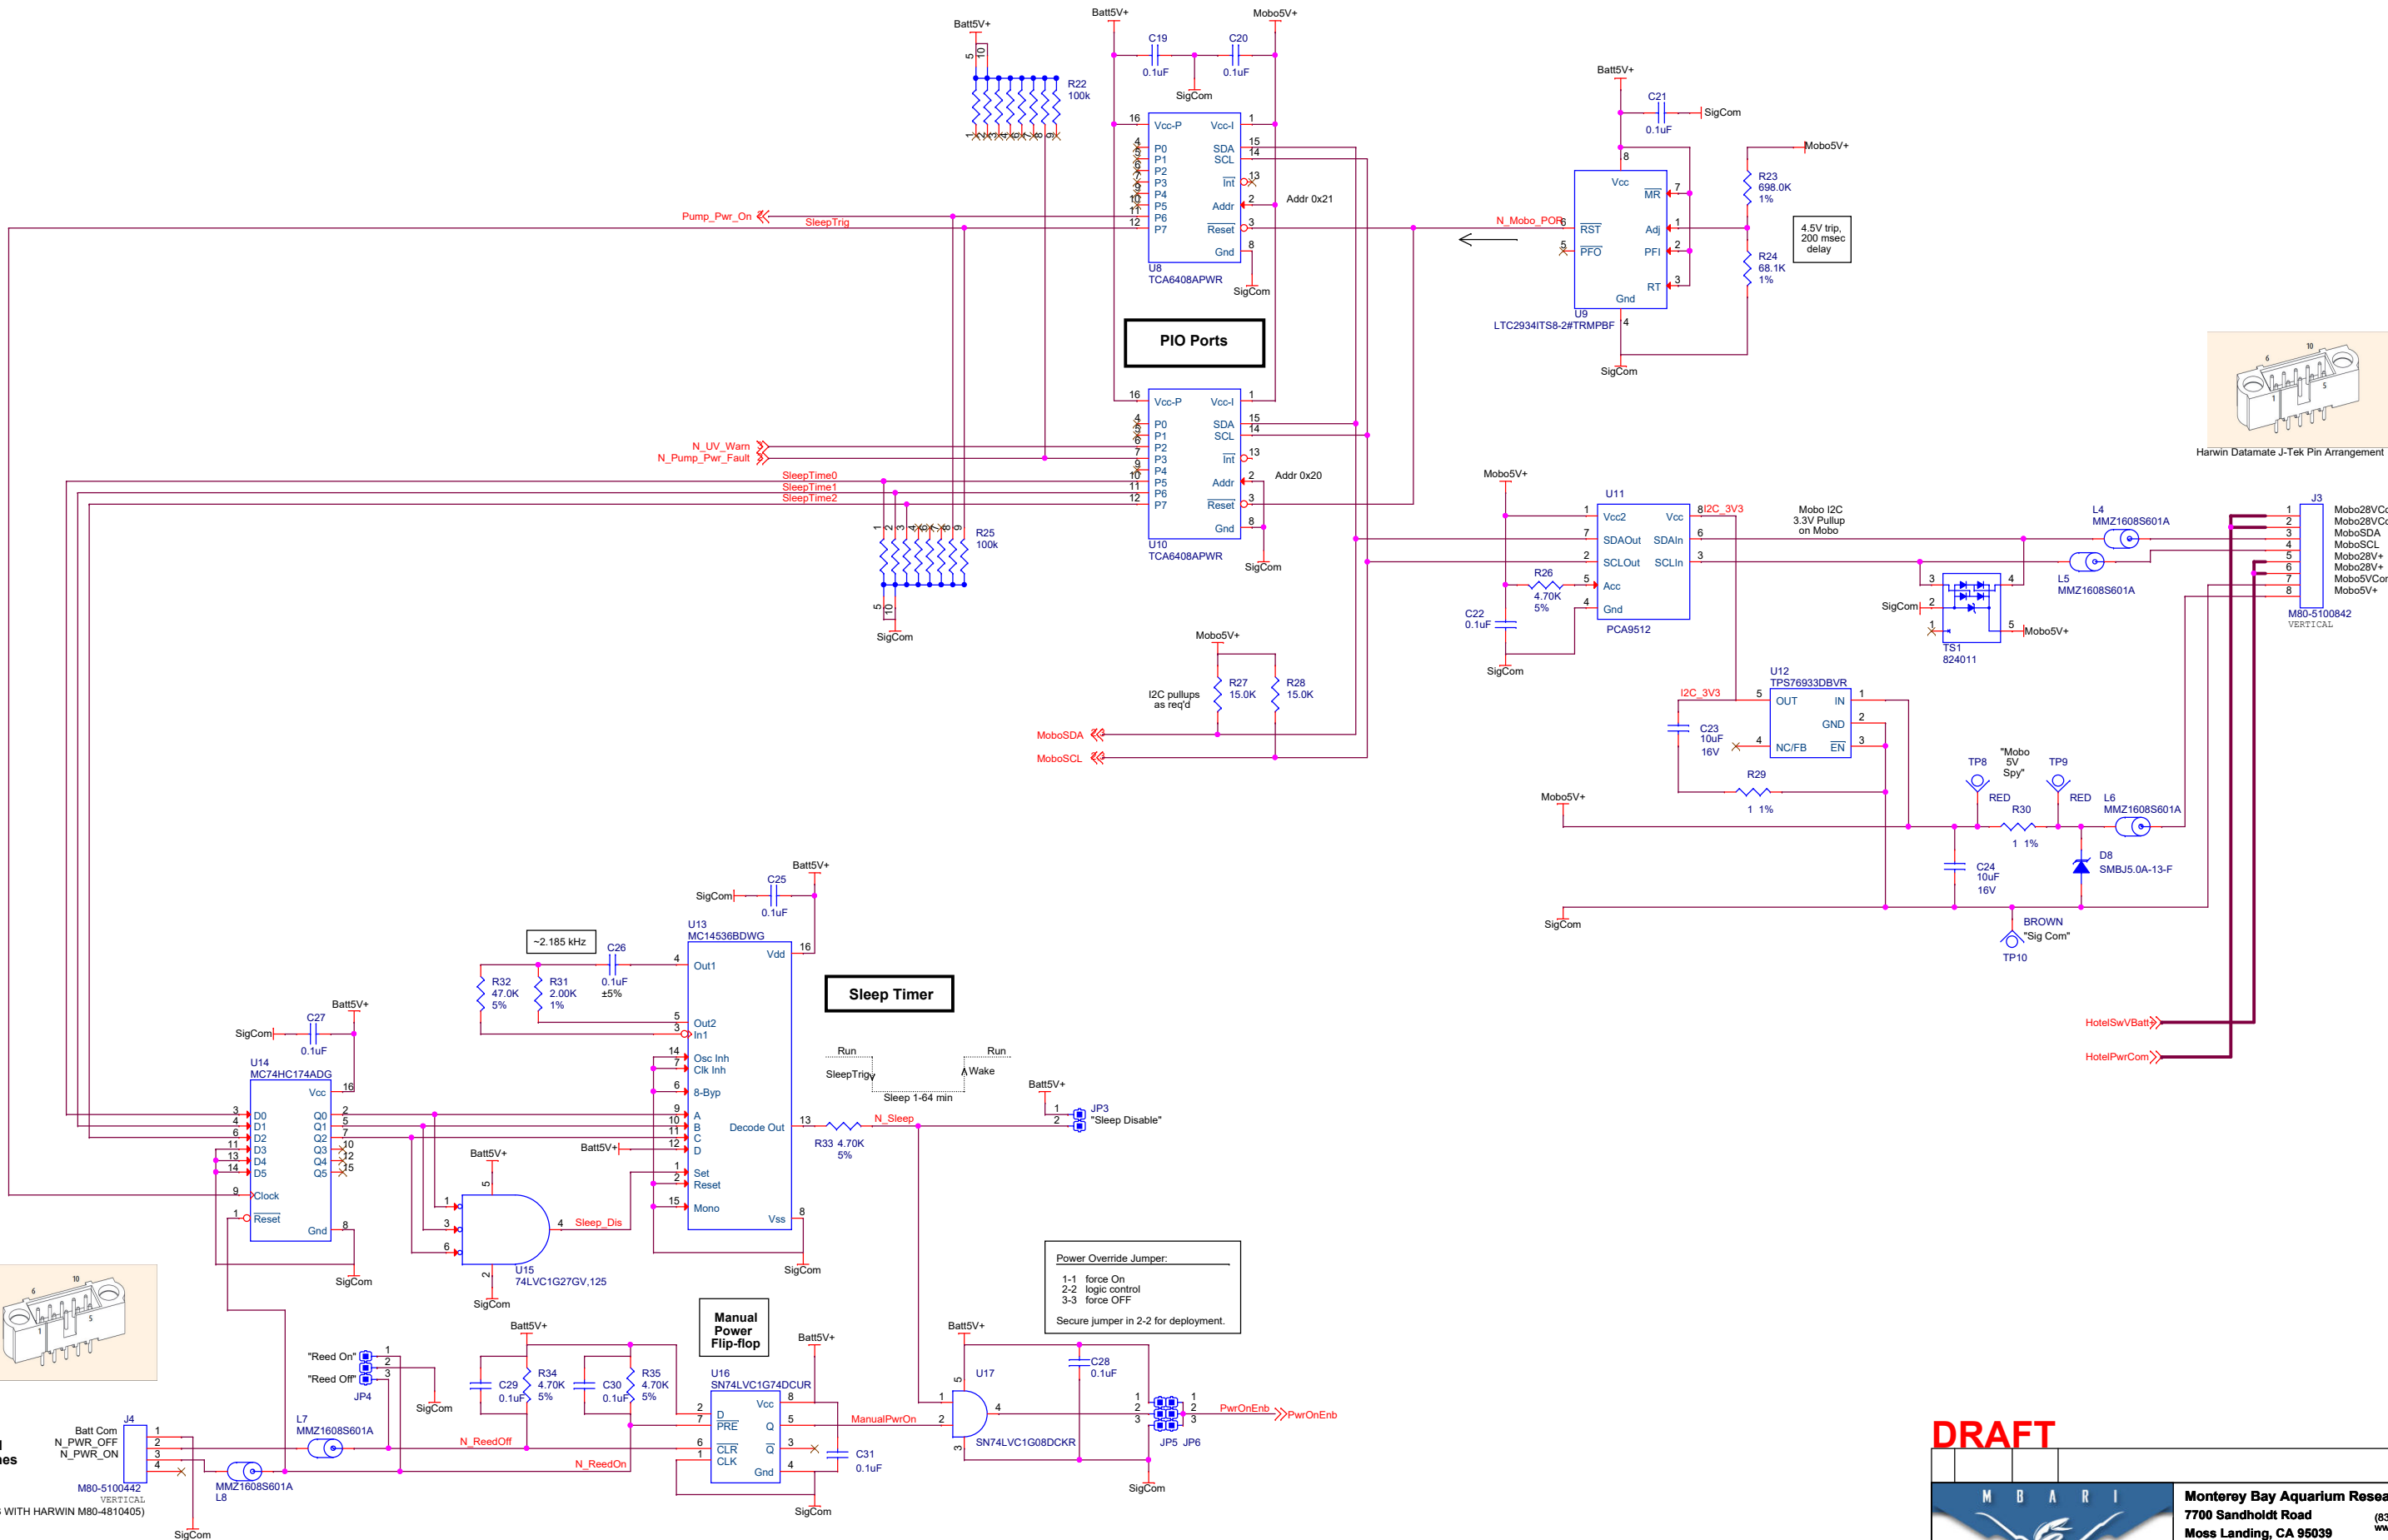

DRAFT

|                                                                                              |  |  |  |   |  |               |  |
|----------------------------------------------------------------------------------------------|--|--|--|---|--|---------------|--|
|         |  |  |  | <b>Monterey Bay Aquarium Research Institute</b><br>7700 Sandholdt Road<br>Moss Landing, CA 95039<br>MBARI proprietary information (c) MBARI 2017 |  |               |  |
| Title                                                                                        |  |  |  | Document Number   |  | Rev           |  |
| Schematic, Mobo Intf and Sleep Timer, LHE Pri Batt, Coastal Float                            |  |  |  | 100221634   |  | <Rev>         |  |
| Variant                                                                                      |  |  |  | <variant>   |  |               |  |
| Size                                                                                         |  |  |  | Date:   |  | Sheet         |  |
| Custom                                                                                       |  |  |  | Thursdays, November 11, 2021   |  | 2             |  |
| Design File                                                                                  |  |  |  | Engineer   |  | of            |  |
| X:\CPFELECTRICAL ENGR\RCAD PROJECTS\EDS STUFF\LOWERHALFELEX\PRIBATT\SCHEMATICS\LOWERHALFELEX |  |  |  | Mellinger   |  | 2             |  |
| Schematic Name                                                                               |  |  |  | Page Name   |  | Layout File   |  |
| CPF_LHE_PriBatt_Schematic                                                                    |  |  |  | 2_MobointfSleepTimer   |  | <Layout File> |  |