
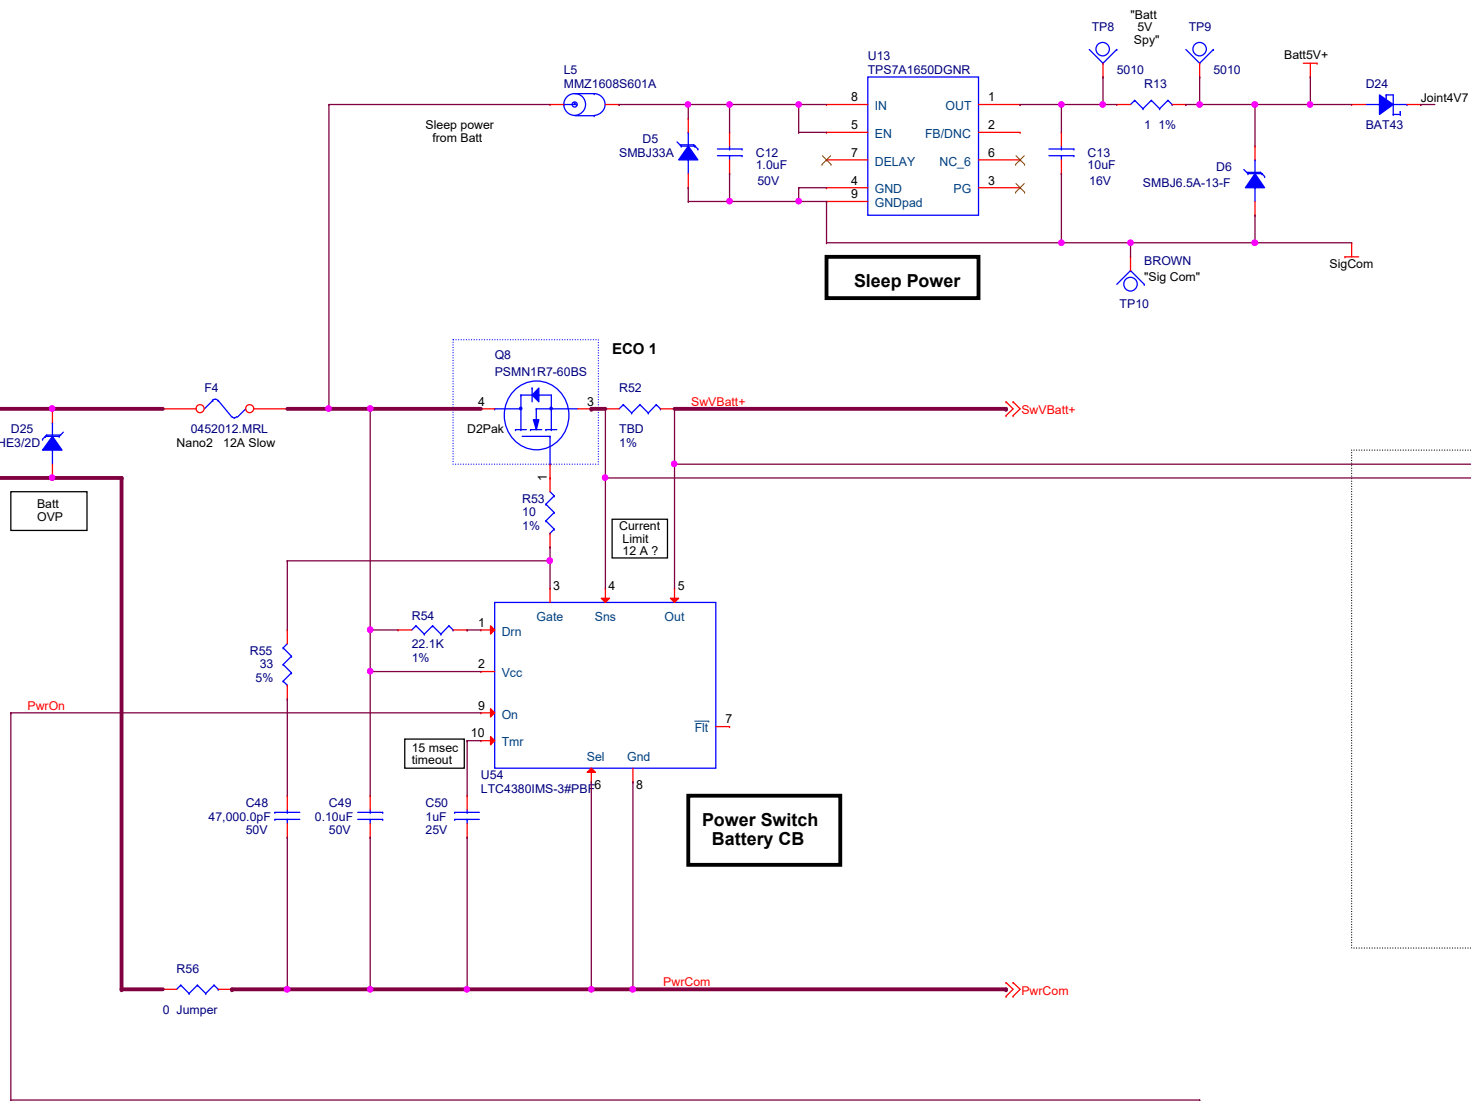


Battery Pack
8S4P
31 --> 20V
104 A-hr

(MATES WITH HARWIN
M80-4000000F1-06-325-00-000)

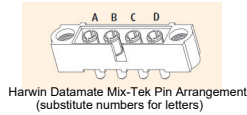


Coulomb Counter

FS = 375e3 C


MoboSDA 1D2,1D3,5B4

MoboSCL 1D2,1D3,5B4

Sleep Timer

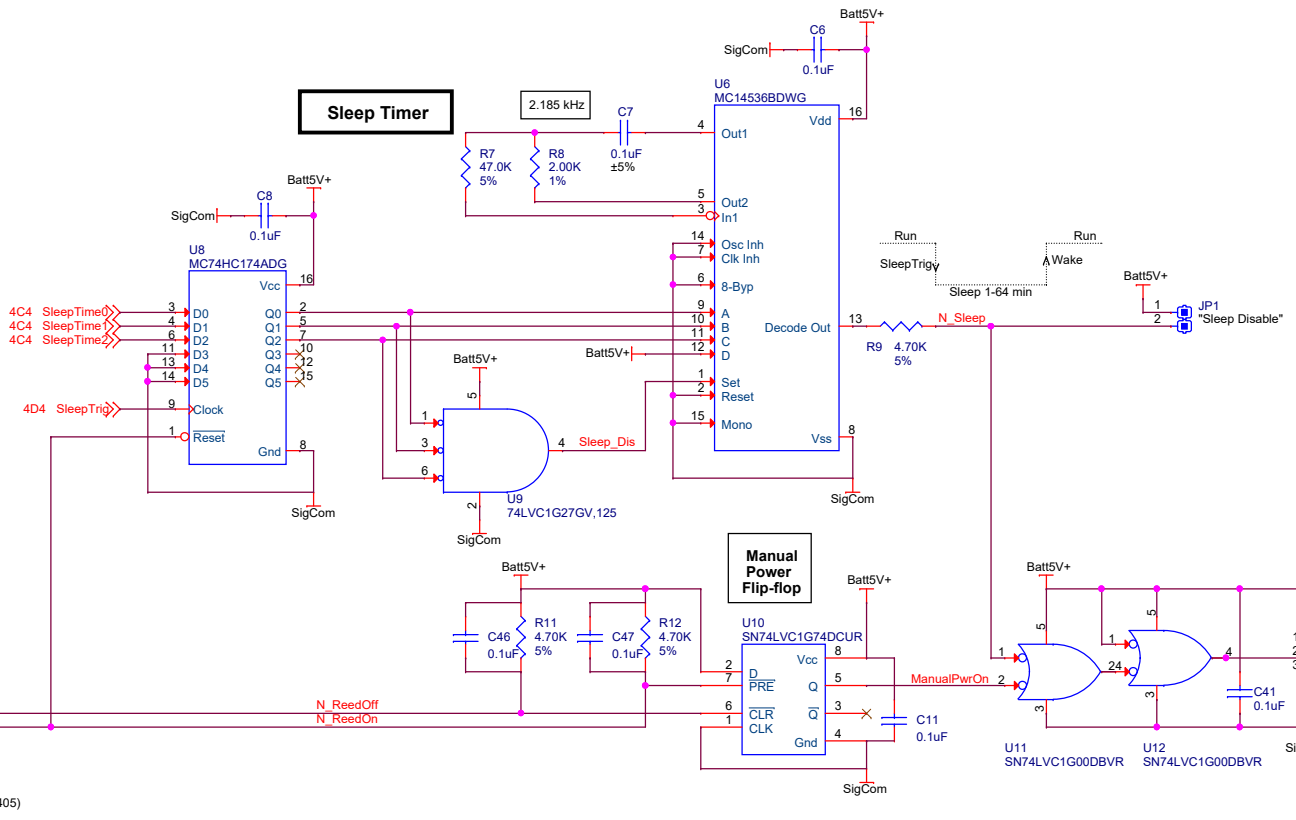

Pwr control
reed switches

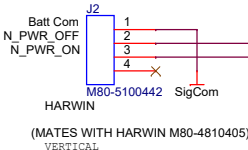

Power Override Jumper:
1-1 force On
2-2 logic control
3-3 force OFF
Secure jumper in 2-2 for deployment.

				Monterey Bay Aquarium Research Institute 7700 Sandholdt Road Moss Landing, CA 95039 MBARI proprietary information (c) MBARI 2017			
Title				Document Number			
Schematic, Pwr Input and Sleep Timer, LHE Pri Batt, Coastal Float				100221634			
Variant				<variant>			
Size				Sheet			
Custom				0			
Date:				Monday, August 16, 2021			
Engineer				<Engineer>			
Design File				X:\CP\FELECTRICAL ENGR\ORCAD PROJECTS\EDS STUFF\LOWERHALFELEXPRIBATT\SCHEMATICS\LOWERHALFELEXPRIBATT\SCHEMATICS\SCHEMATIC			
Schematic Name				PAGE1			
Layout File				<Layout File>			

5

4

3

2

1

5



4

3

2

1

PIO Ports

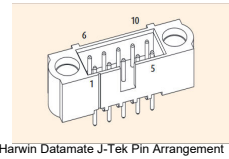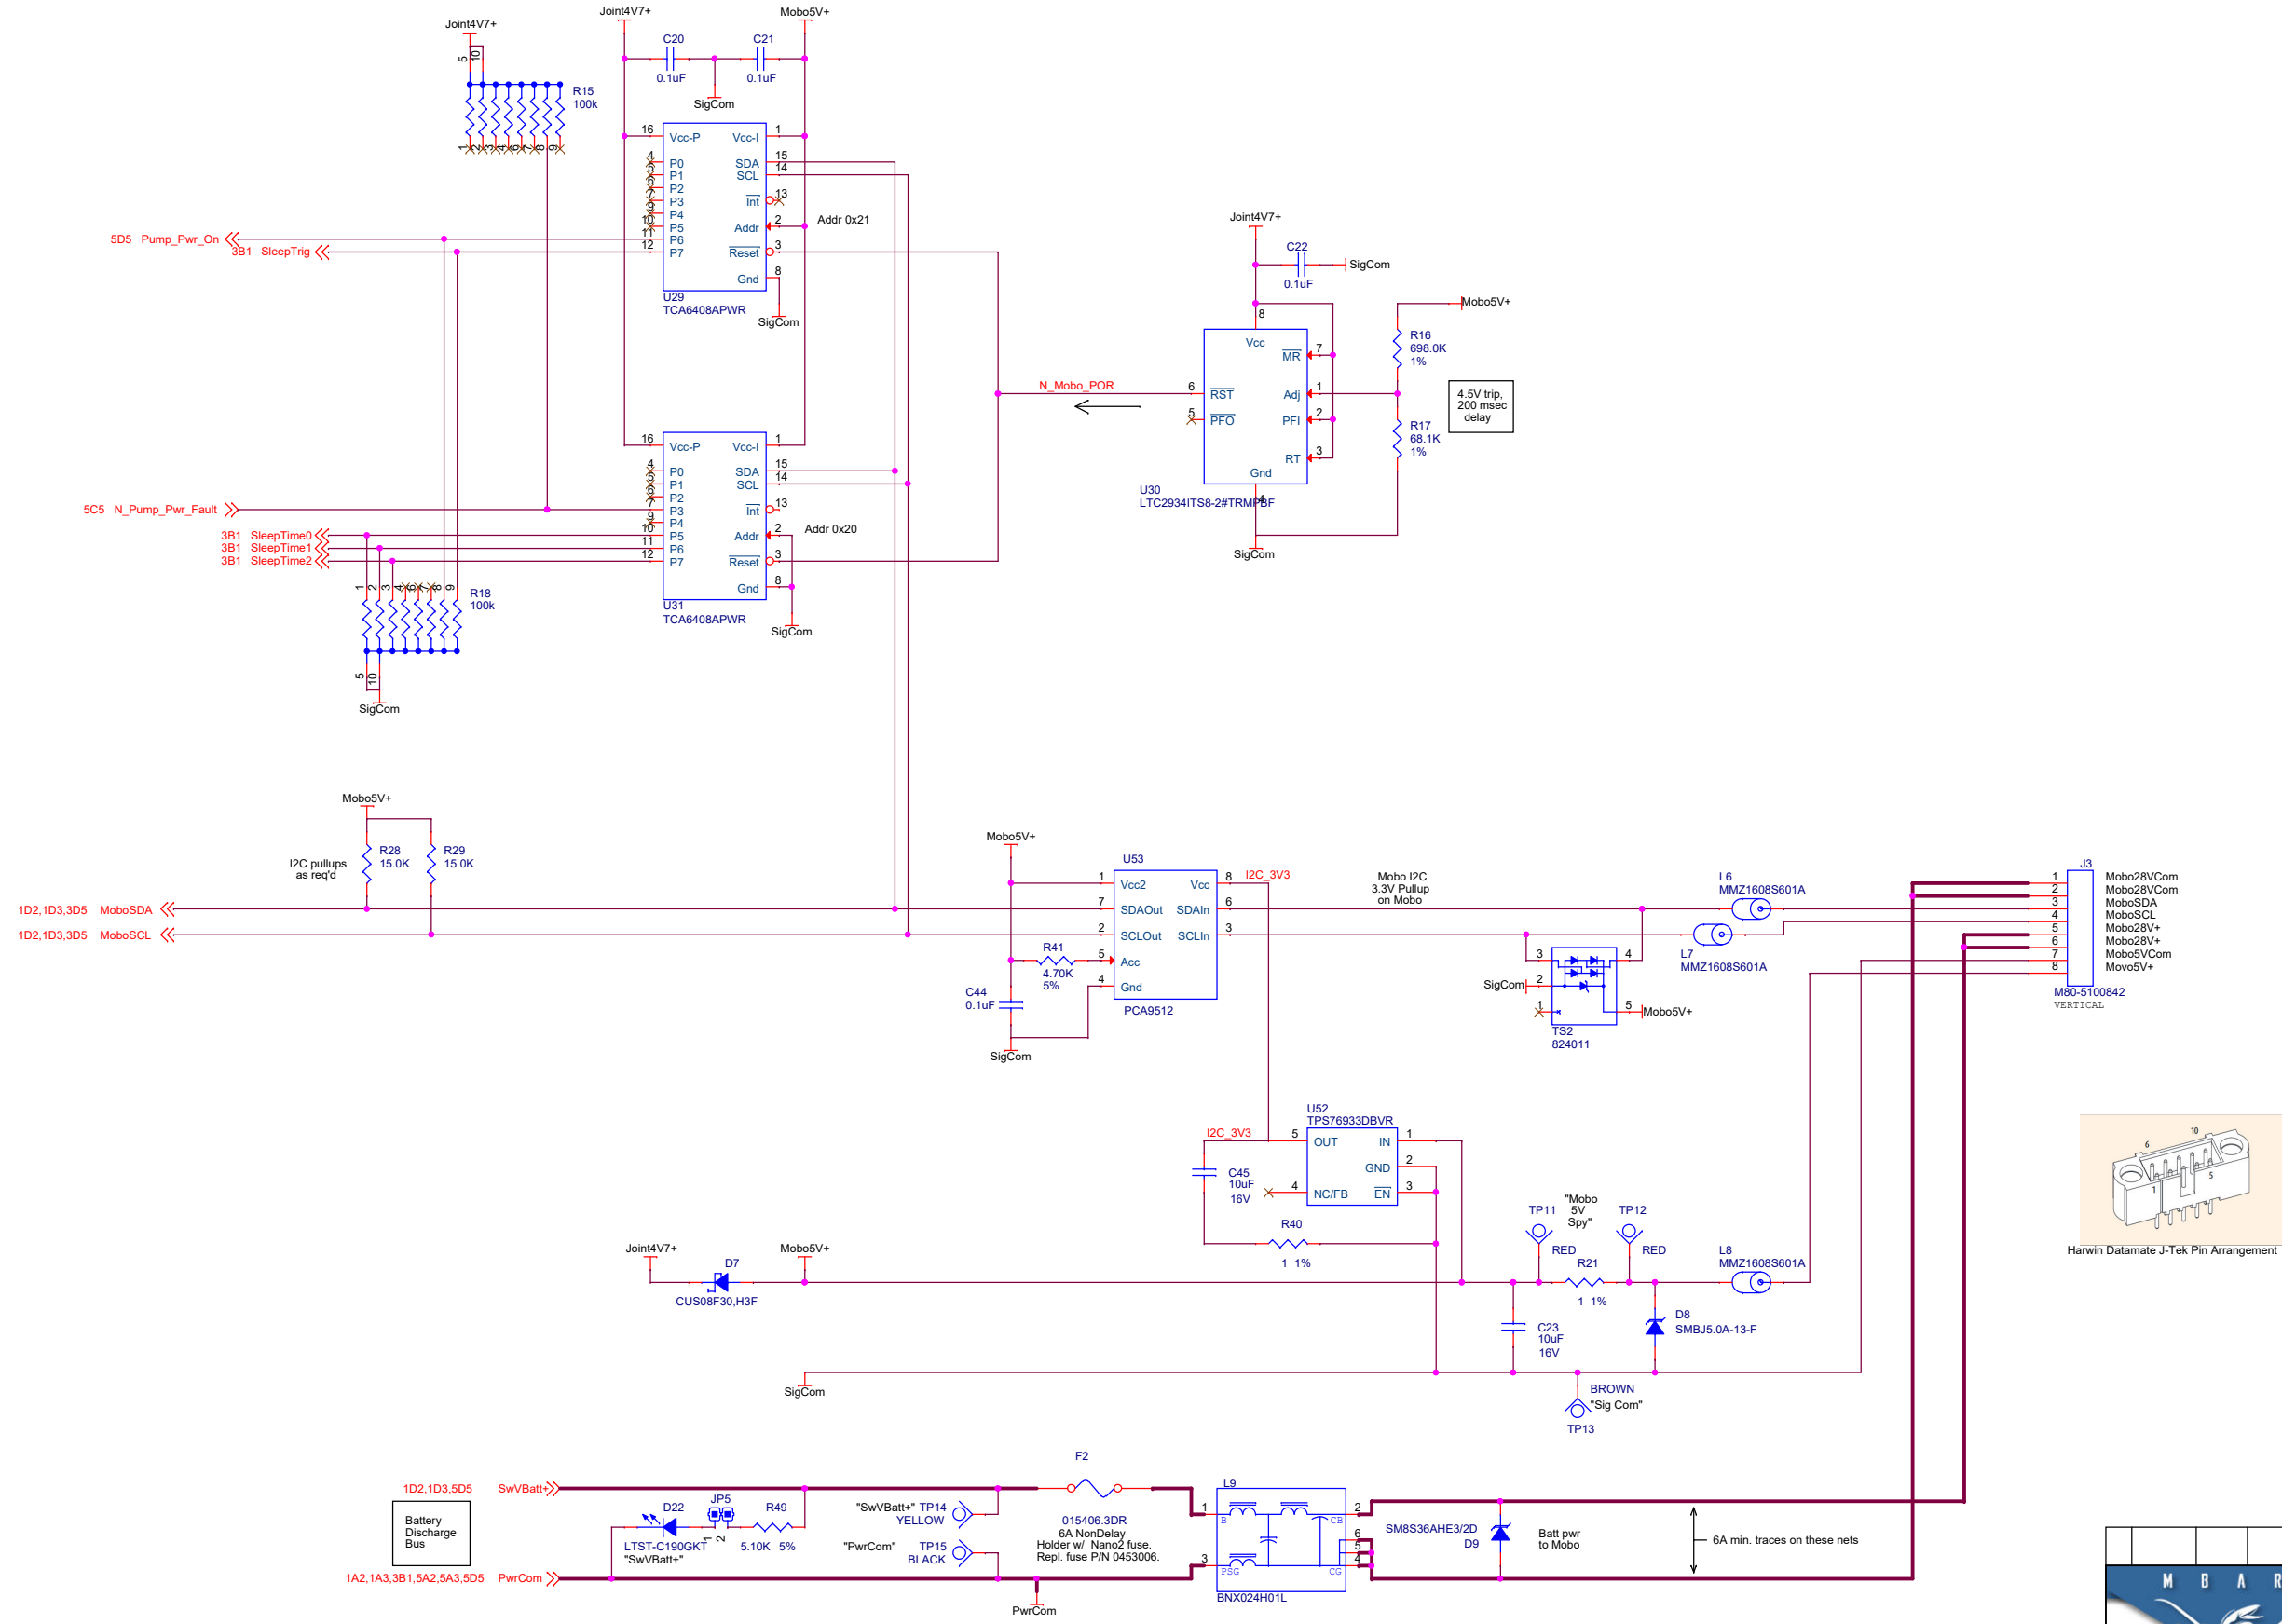

Harwin Datamate J-Tek Pin Arrangement

		Monterey Bay Aquarium Research Institute 7700 Sandholdt Road Moss Landing, CA 95039 MBARI proprietary information (c) MBARI 2017	
Title <Title>		Document Number <Doc>	Rev <Rev>
Size Custom	Date Monday, August 16, 2021	Engineer <Engineer>	Sheet 0 of 0
Design File X:\CP\ELECTRICAL ENGR\ORCAD PROJECTS\IEDS STUFF\LOWERHALFELEX\PIBATT\SCHEMATICS\LOWERHALFELEX\SCHEMATIC			
Schematic Name SCHEMATIC		Page Name PAGE2	Layout File <Layout File>

