


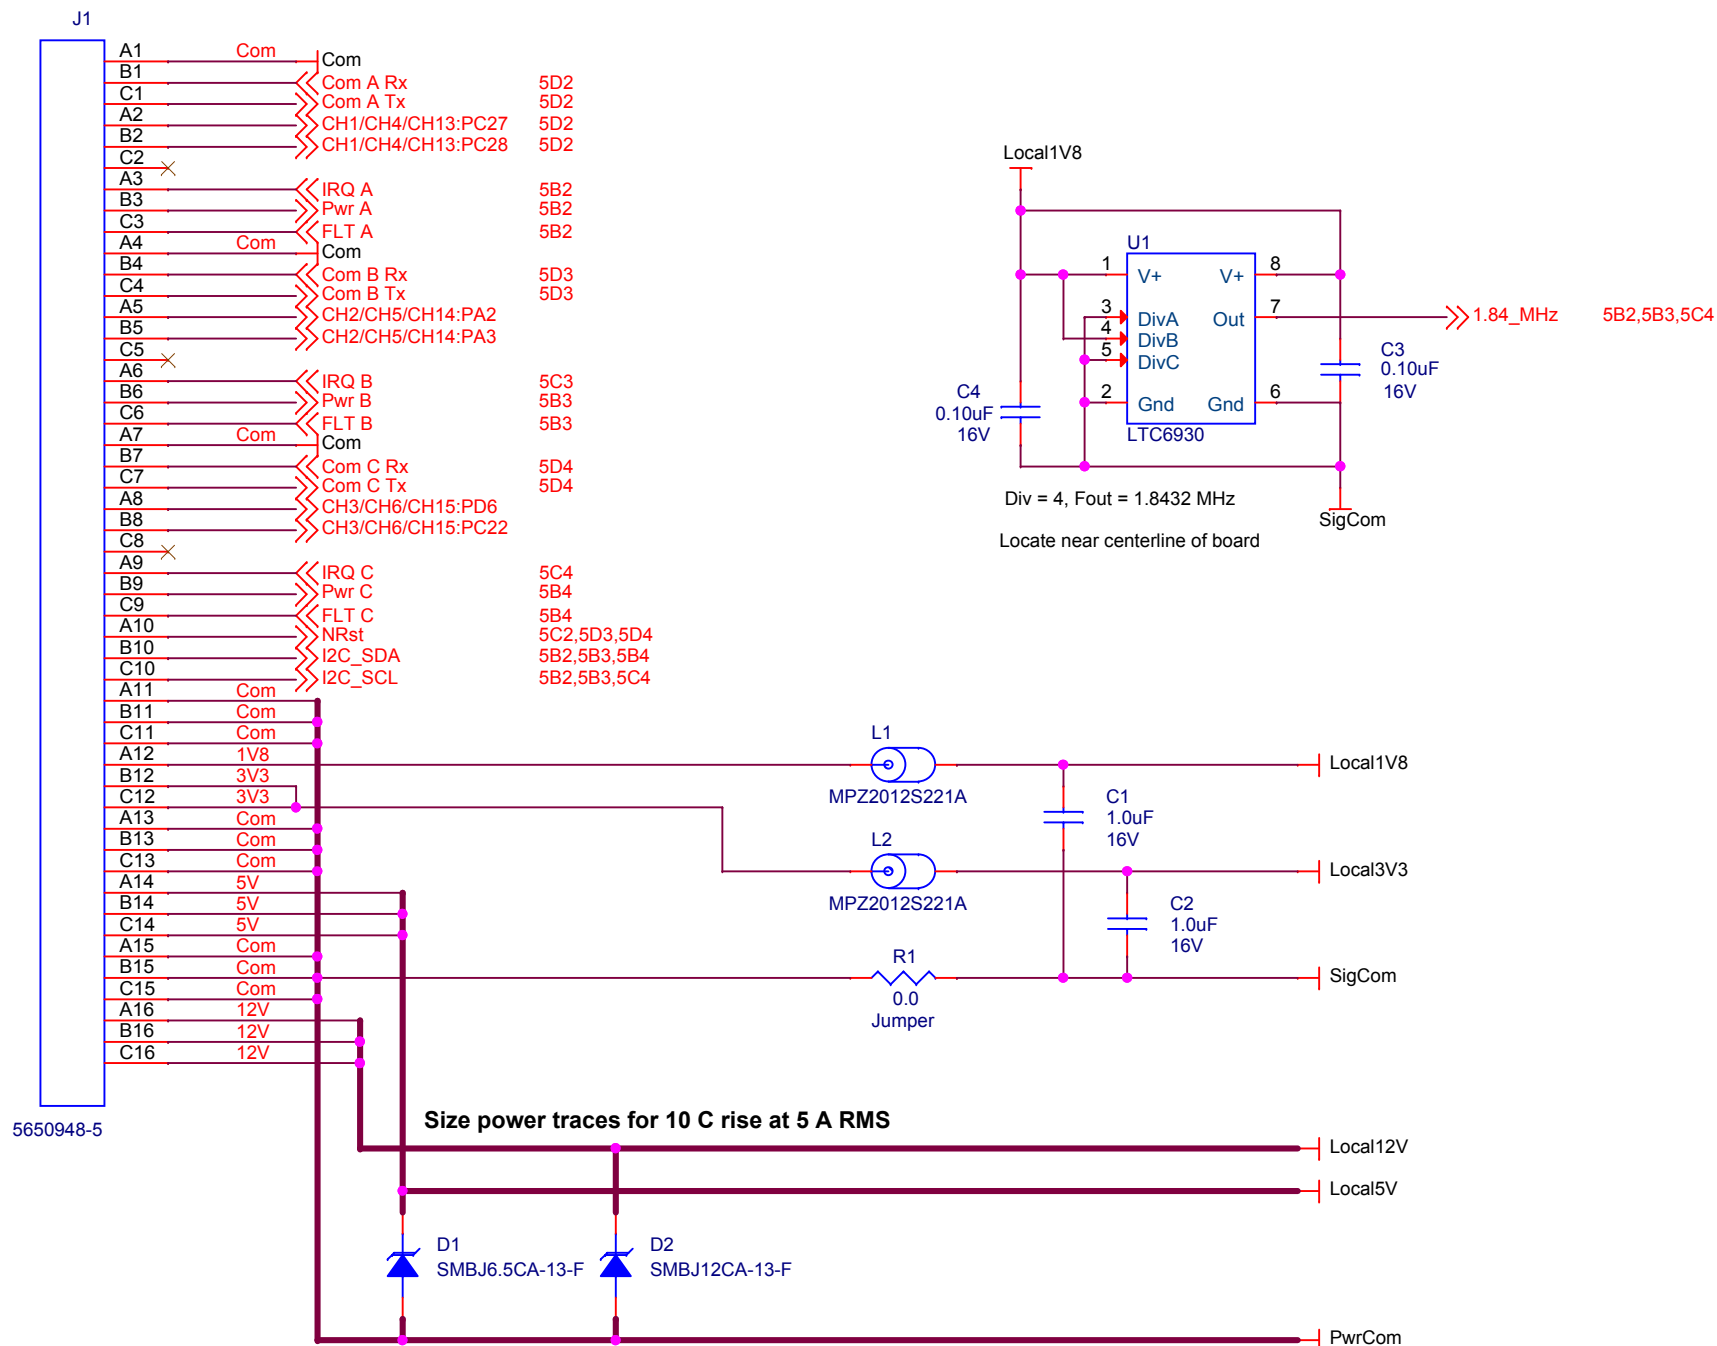


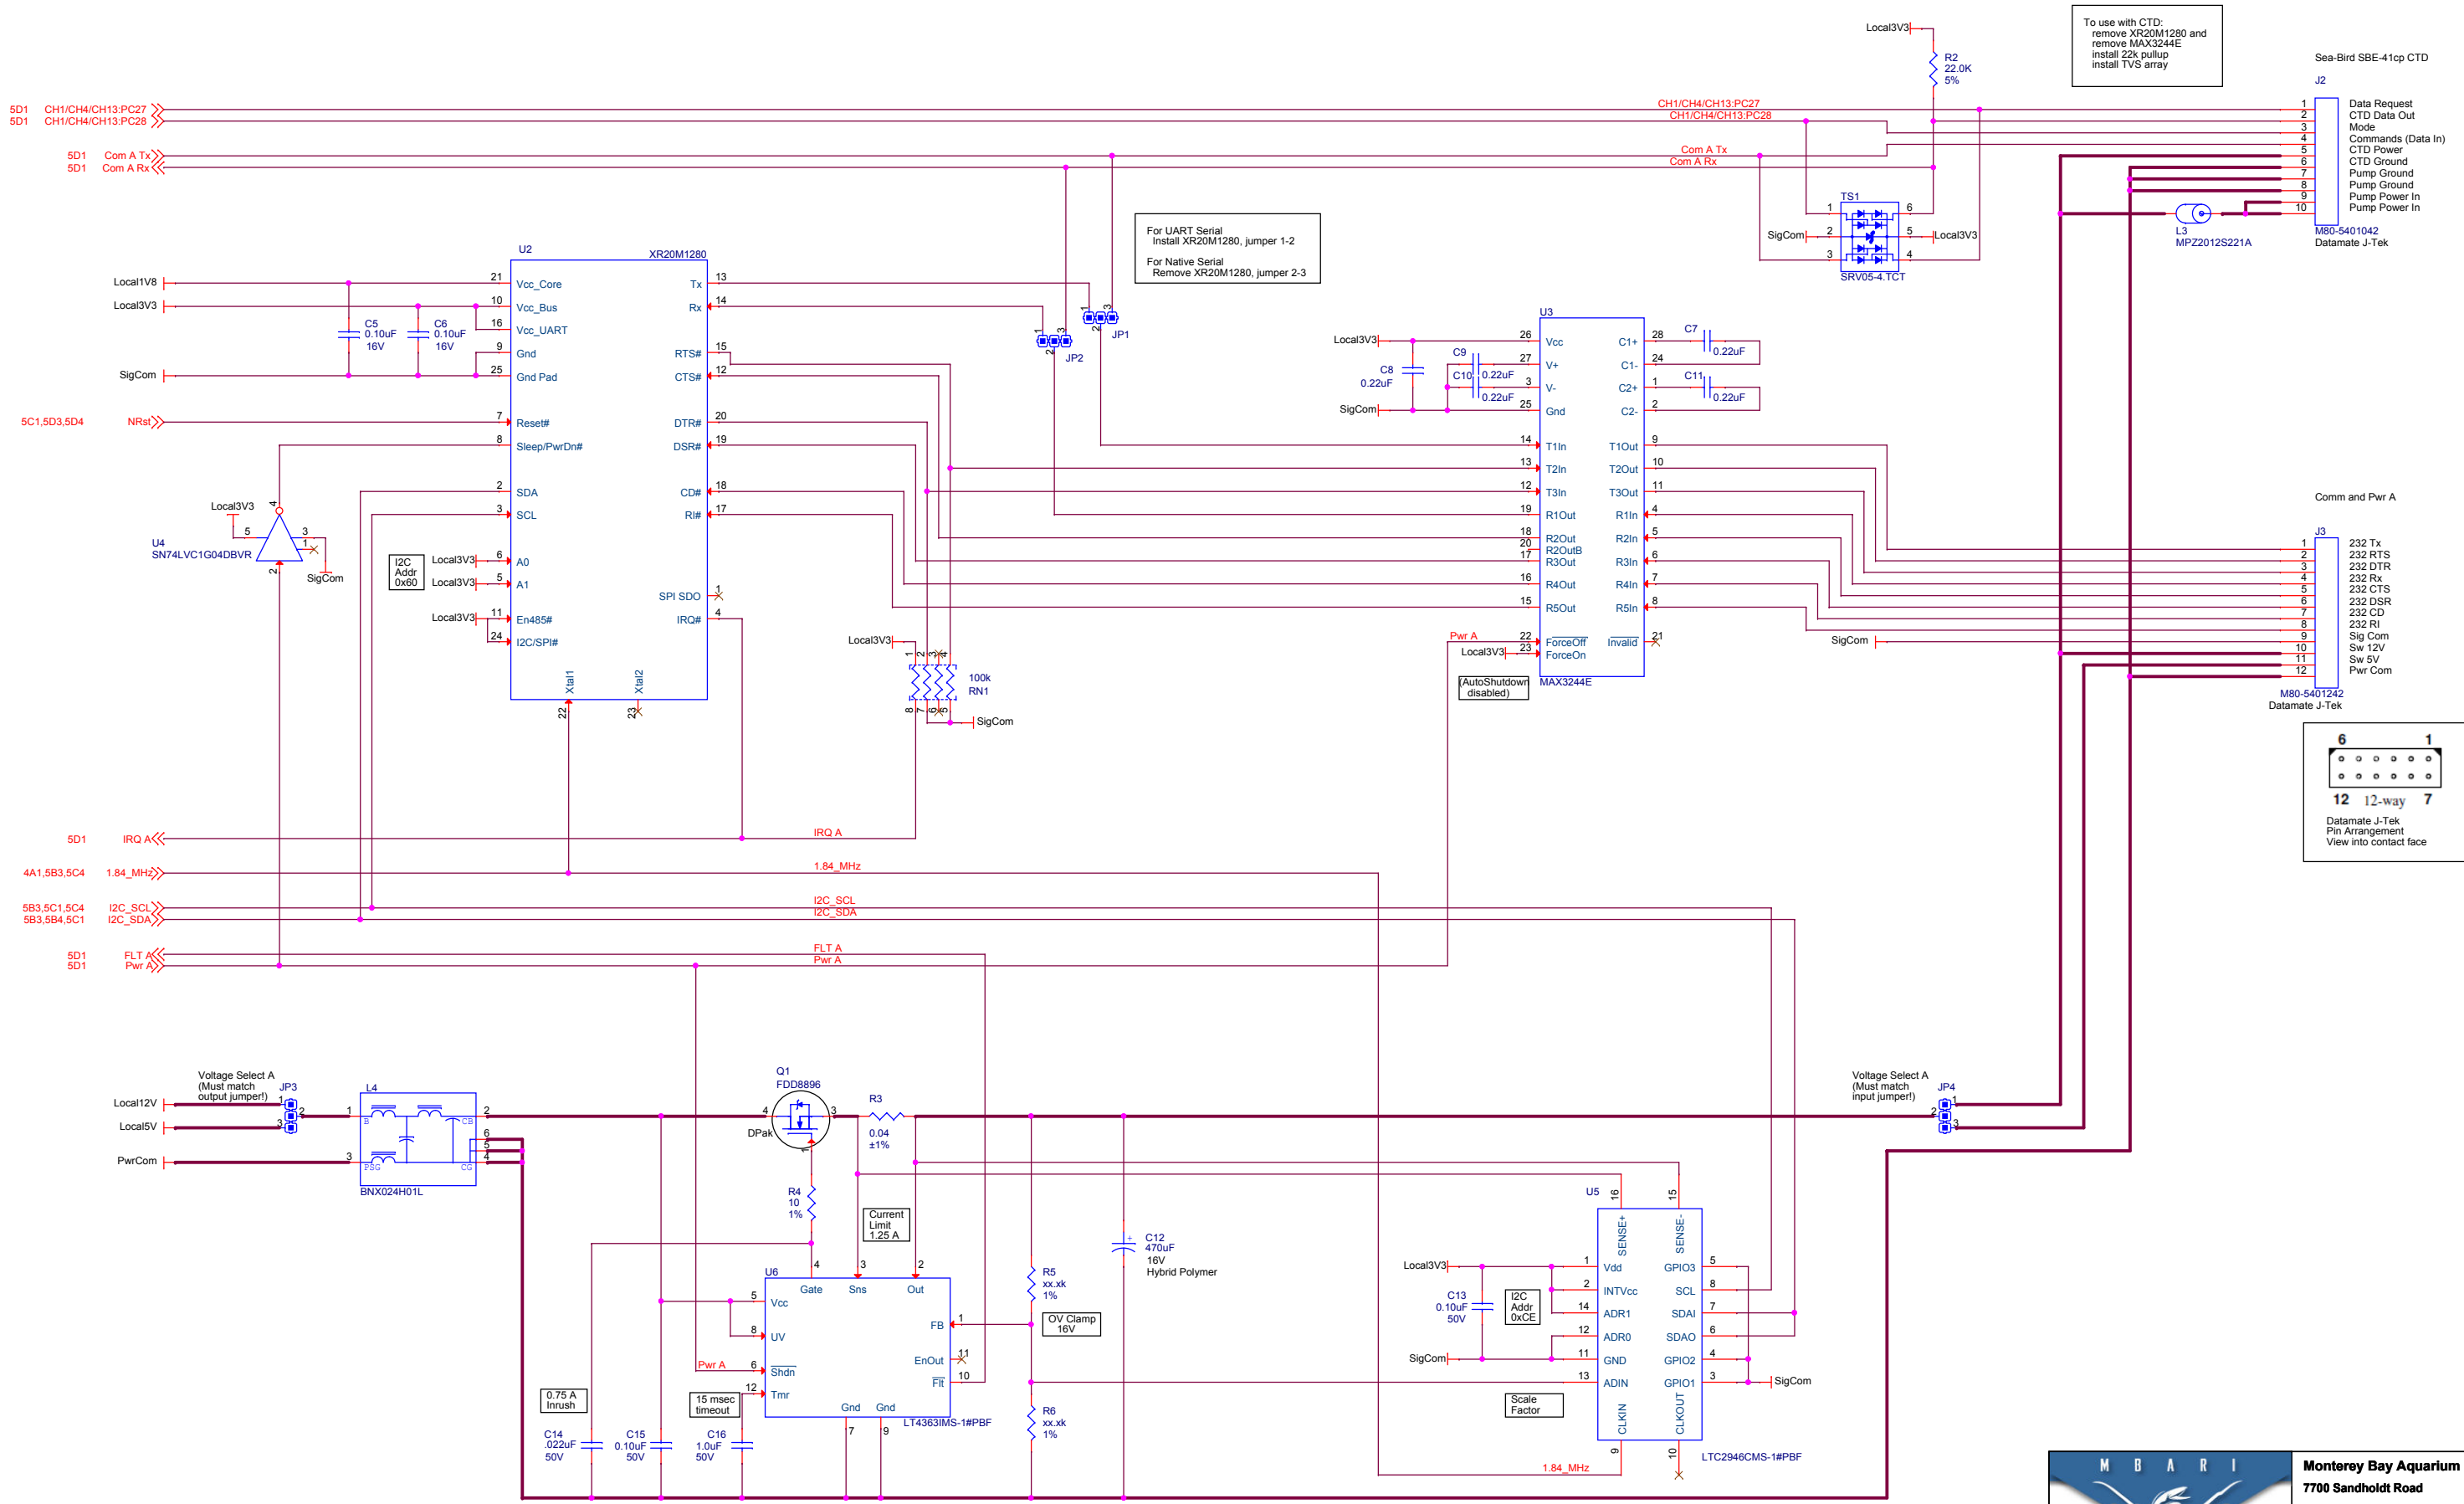

		Monterey Bay Aquarium Research Institute 7700 Sandholdt Road Moss Landing, CA 95039 (831) 775-1700 www.mbari.org (c) MBARI 2015	
Title Schematic, Bus Interface, Power Switch Board, Coastal Profiling Float		Document Number 100221094	Rev A
Size B	Date: Wednesday, February 03, 2016	Engineer Mellinger	Sheet 1 of 5
Design File X:\CPFELECTRICAL ENGR'ED'S STUFF\SCHEMATICS\100221094-CPF-POWERSWITCH.DSN			
Schematic Name 100221094CPF-PwrSwitchSchematic		Page Name 01BusInterface	Layout File <Layout File>

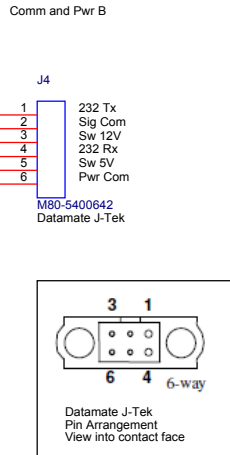

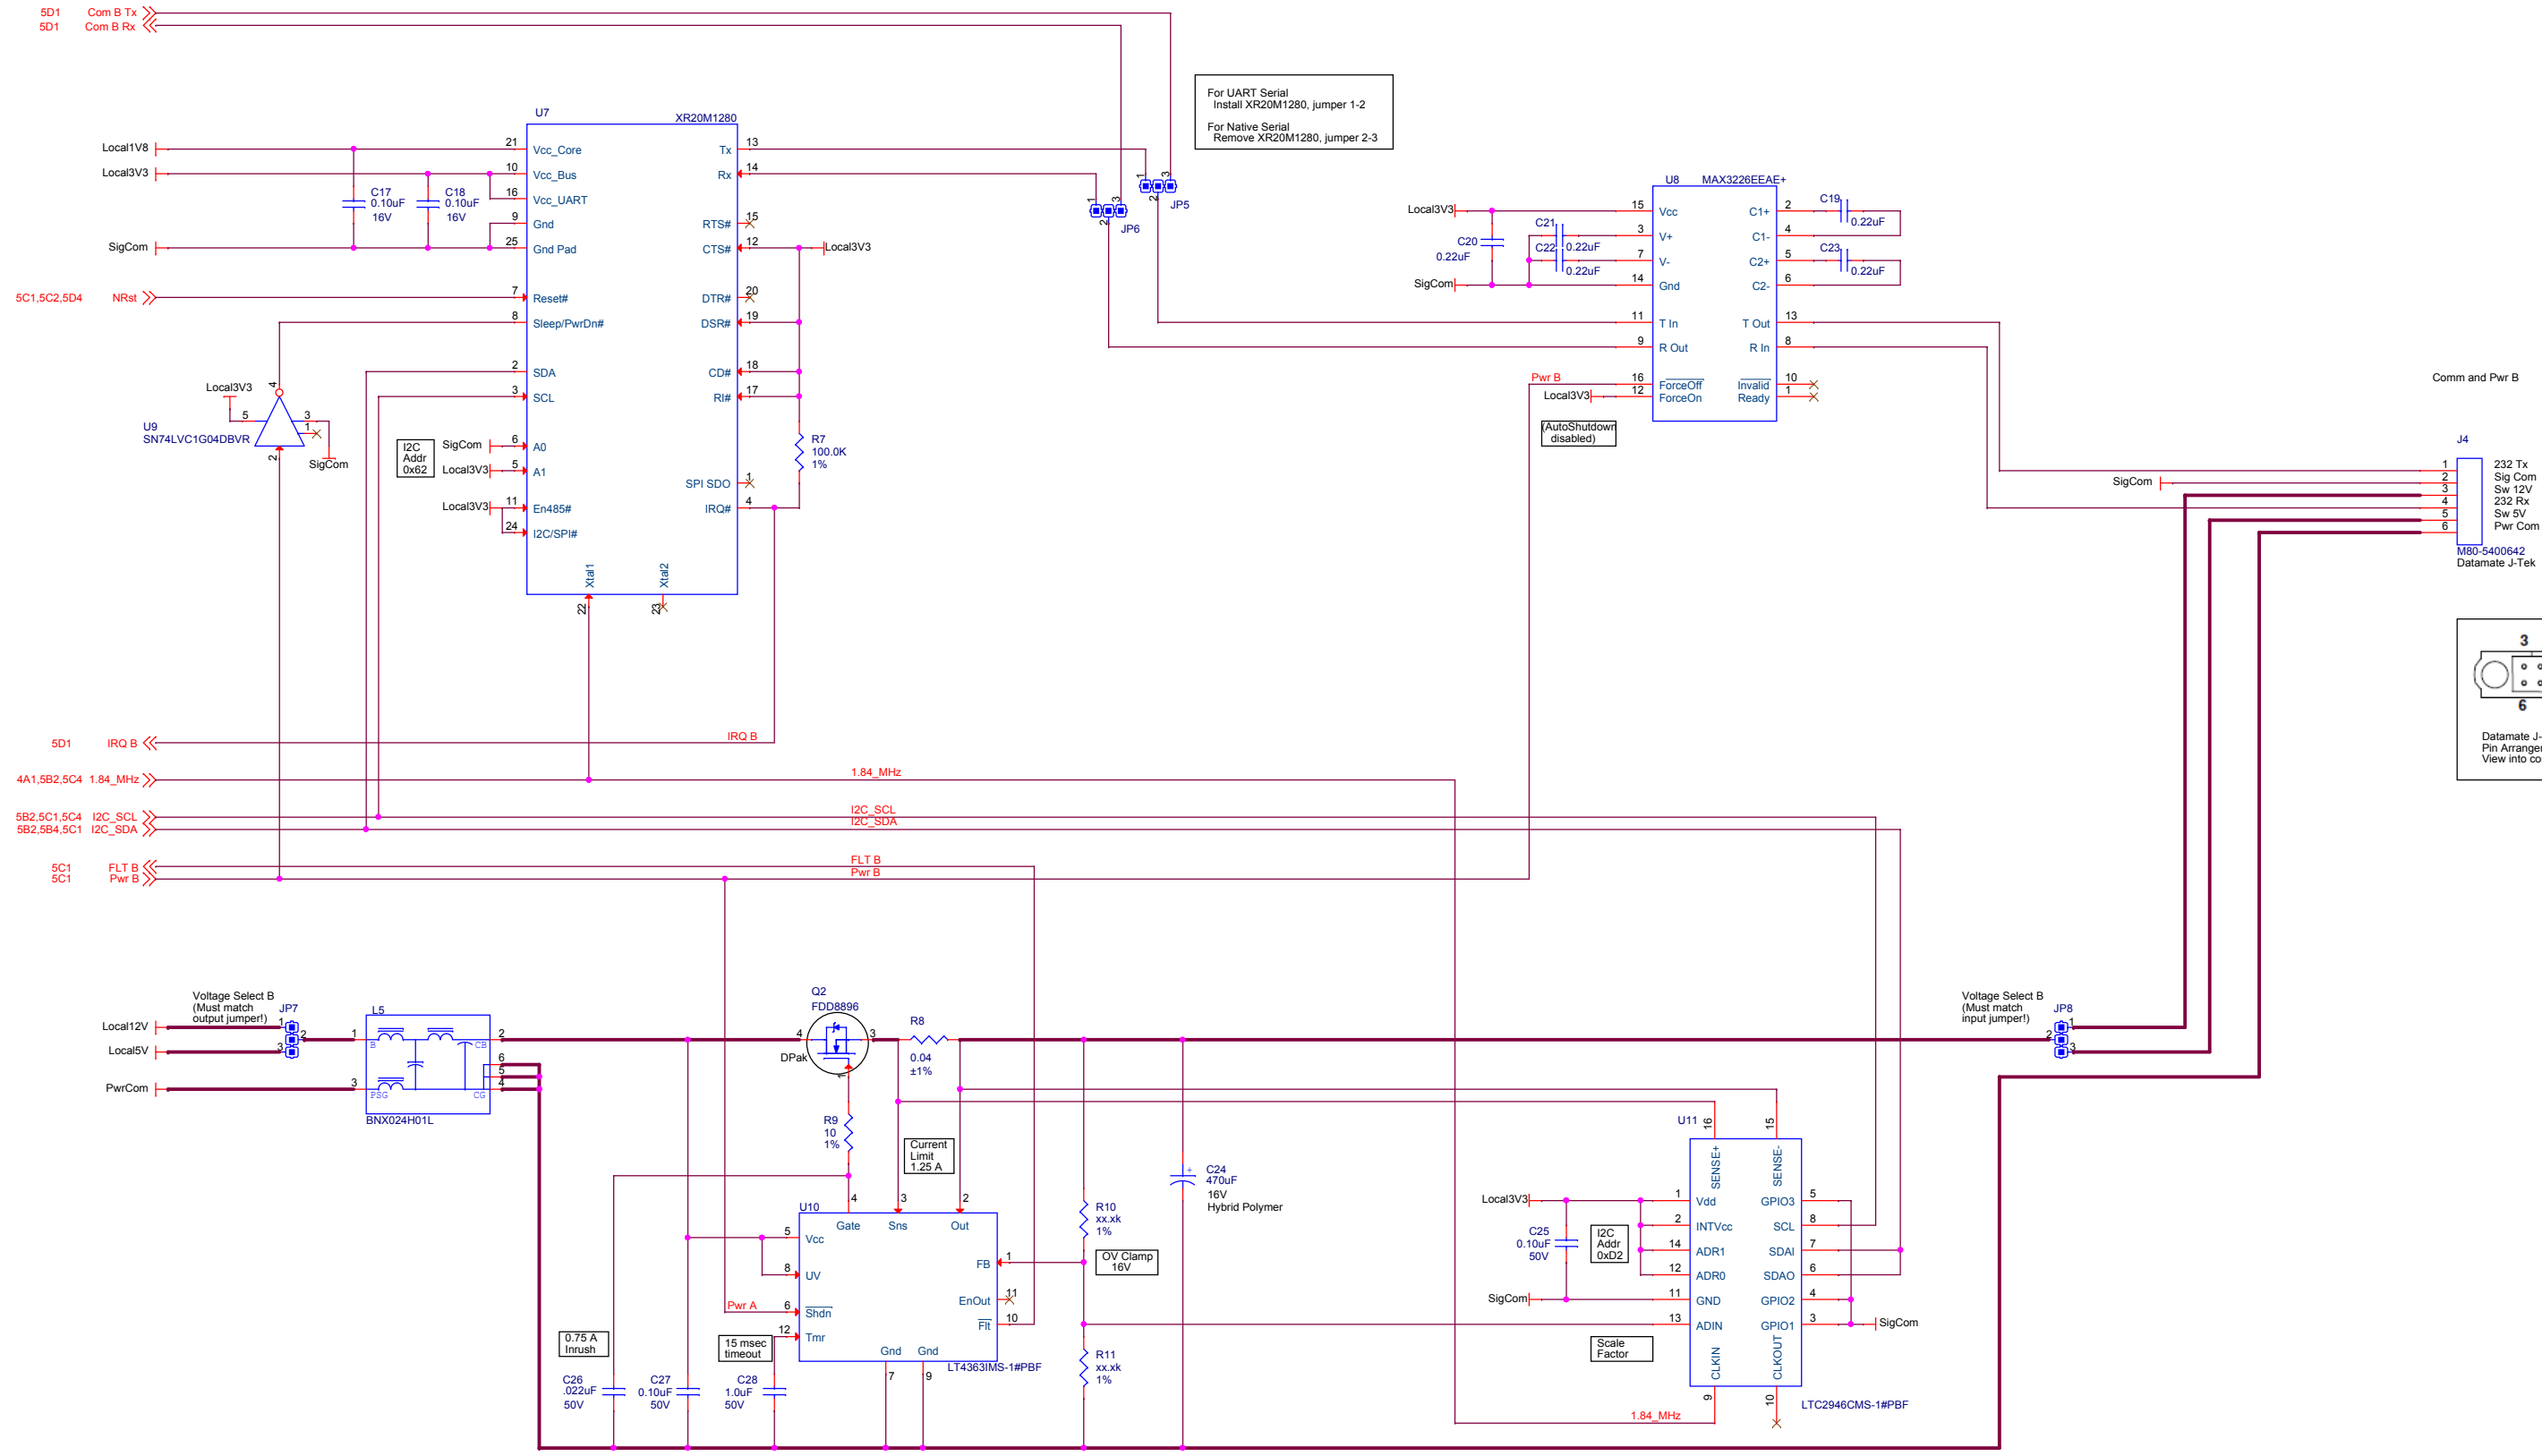

5		4		3		2		1	
D									