


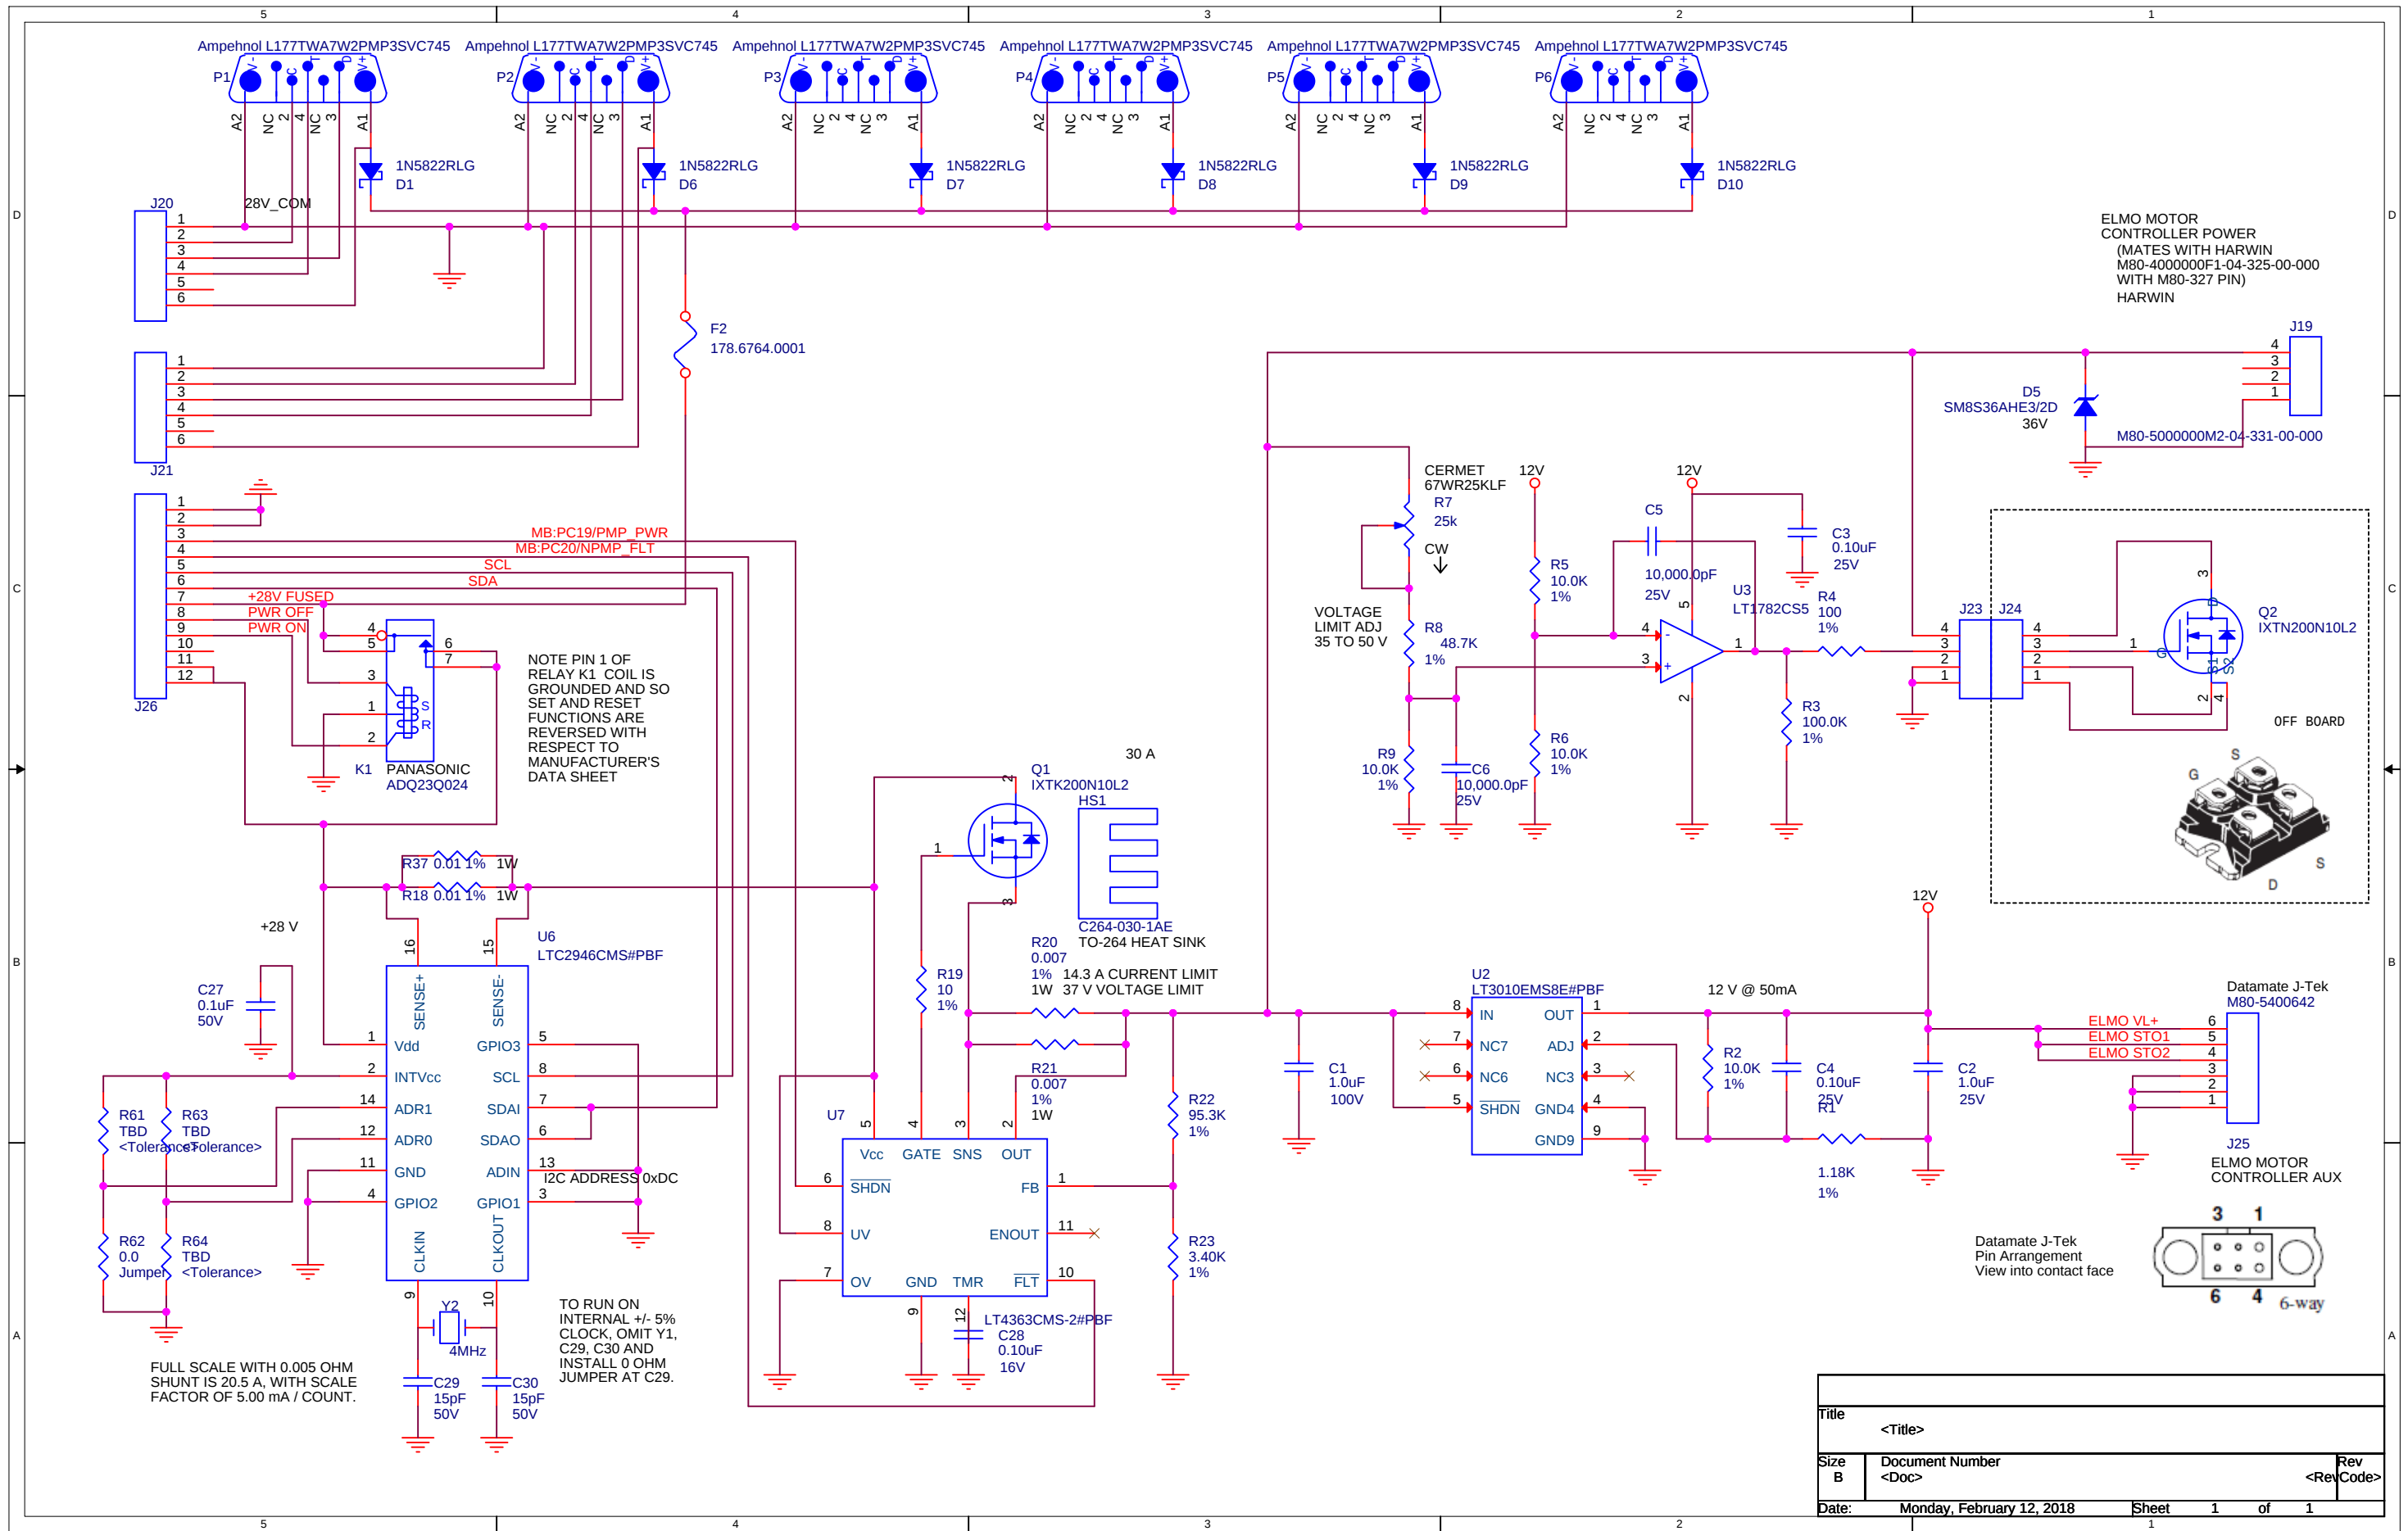

Title			
<Title>			
Size	Document Number		Rev
B	<Doc>		<Rev Code>
Date:	Monday, February 12, 2018	Sheet 1 of 1	