


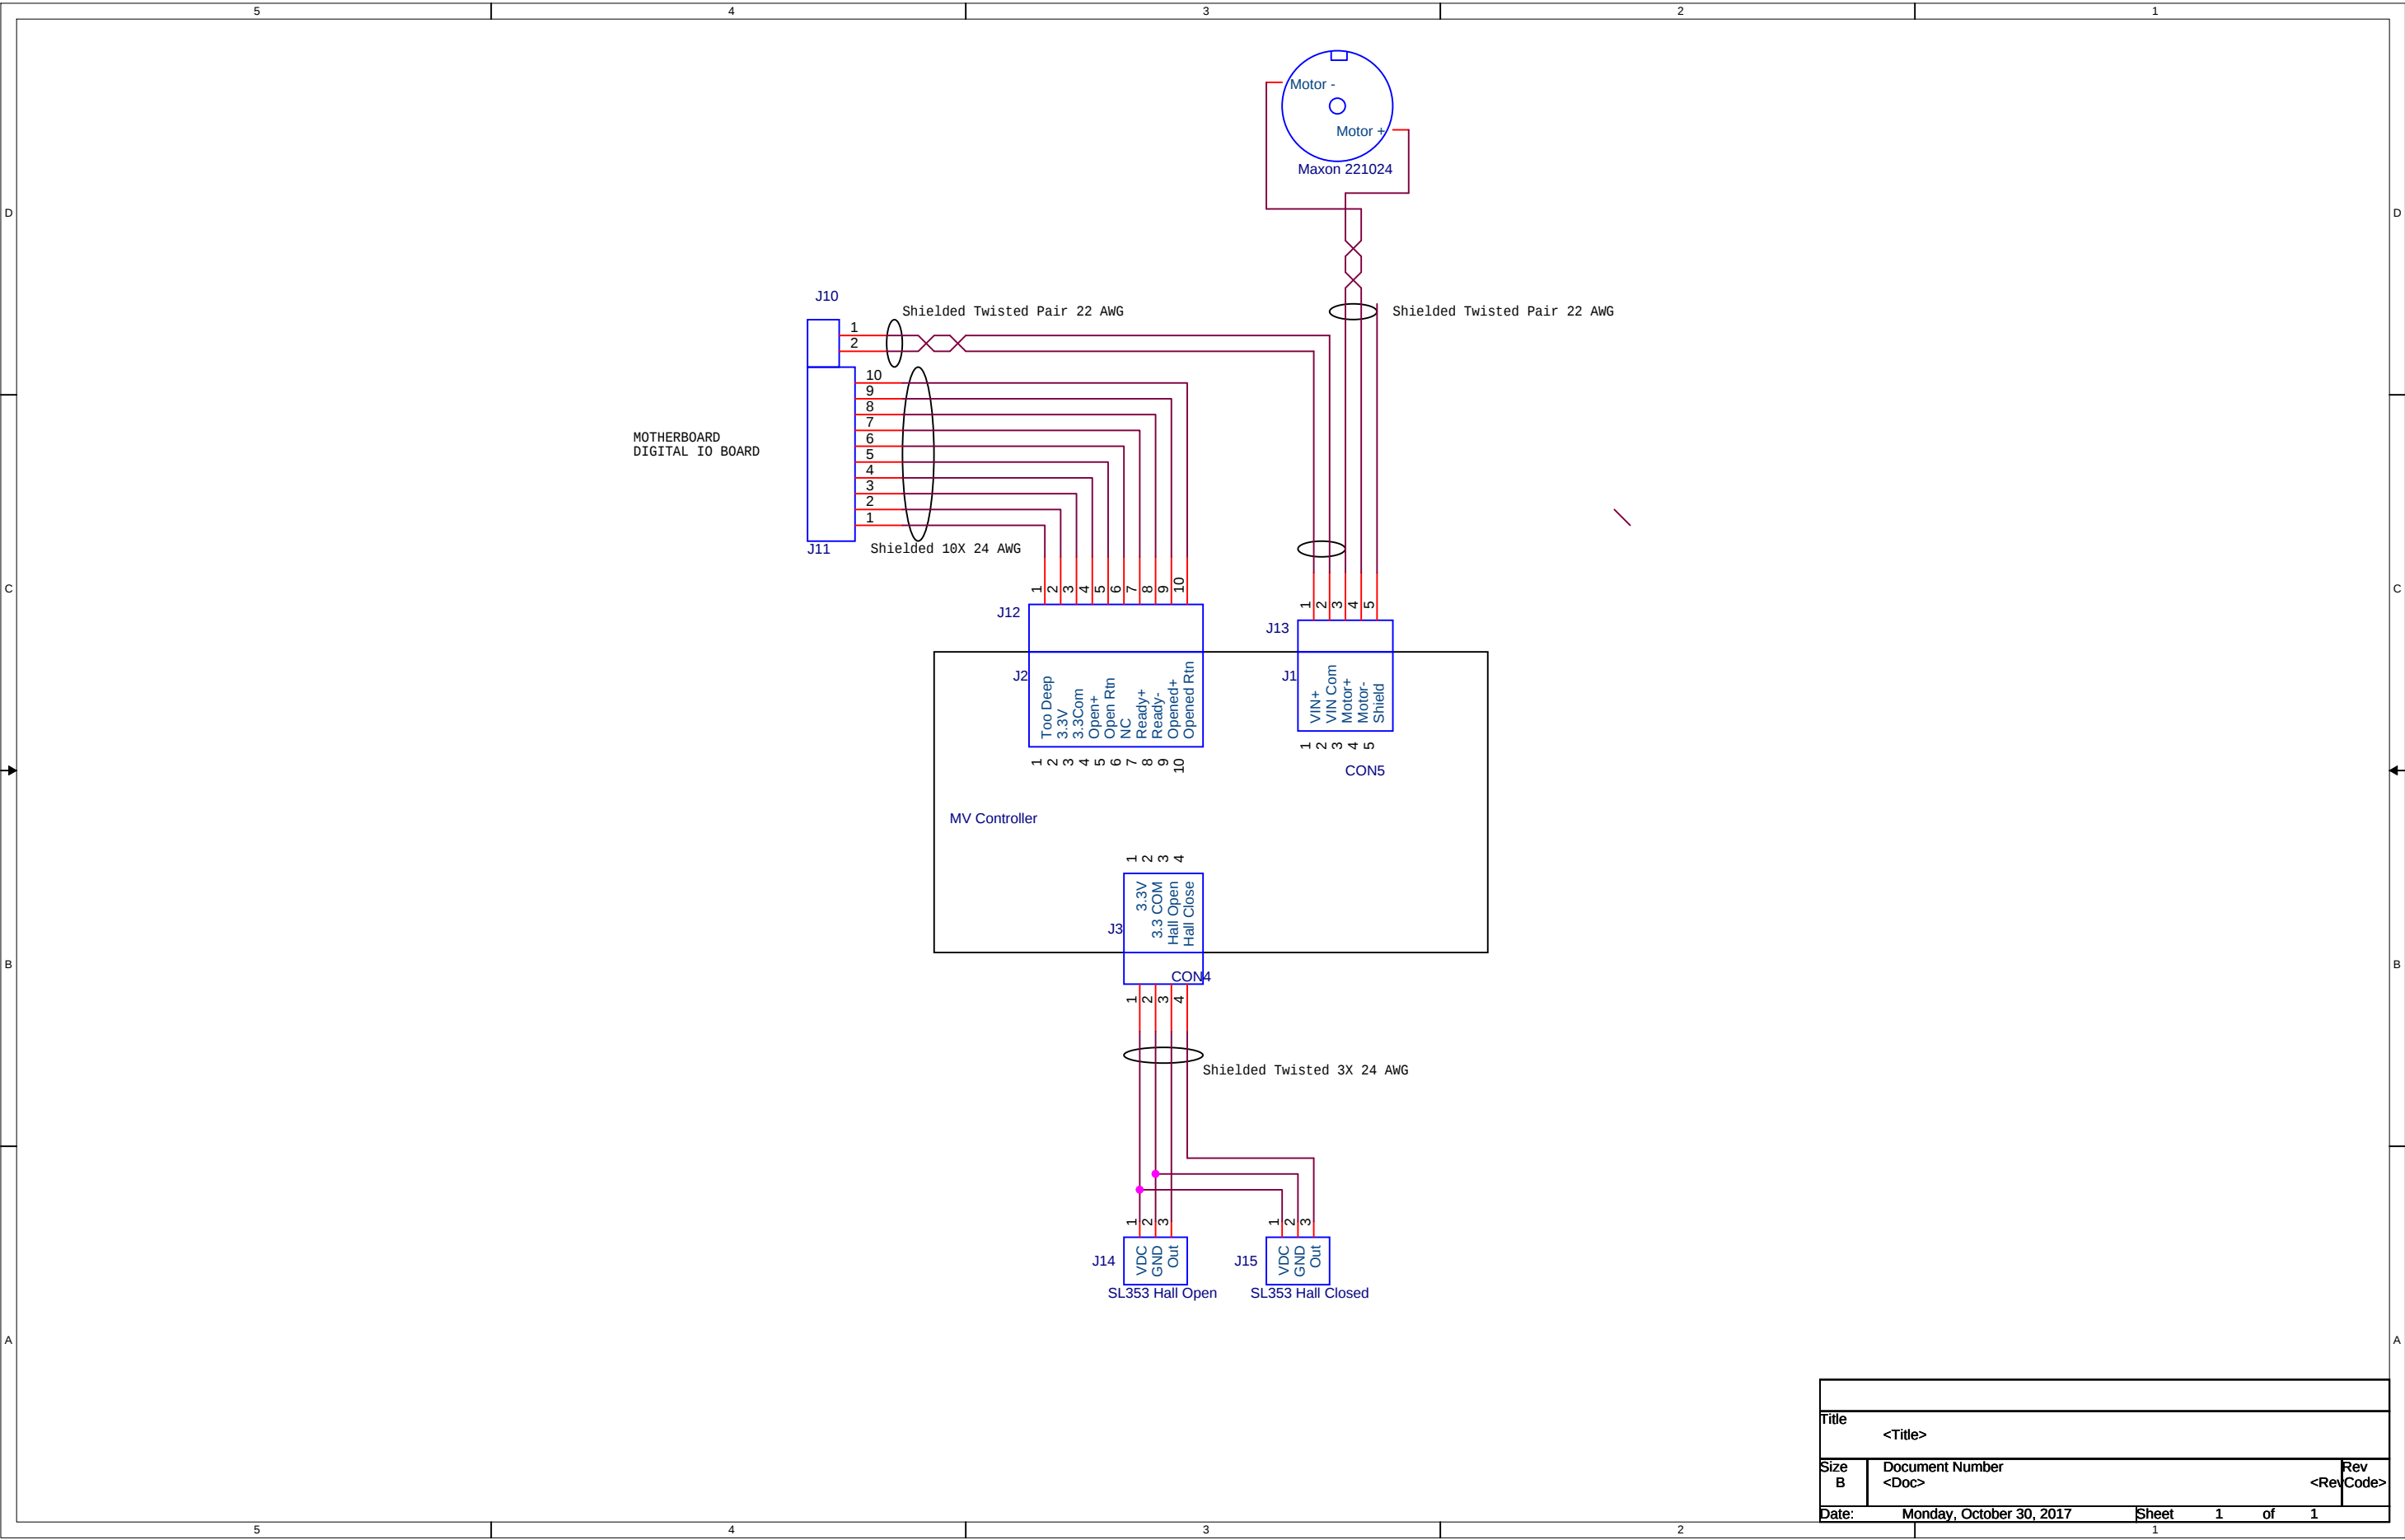

Title		
<Title>		
Size	Document Number	Rev
B	<Doc>	<RevCode>
Date:	Monday, October 30, 2017	Sheet 1 of 1