


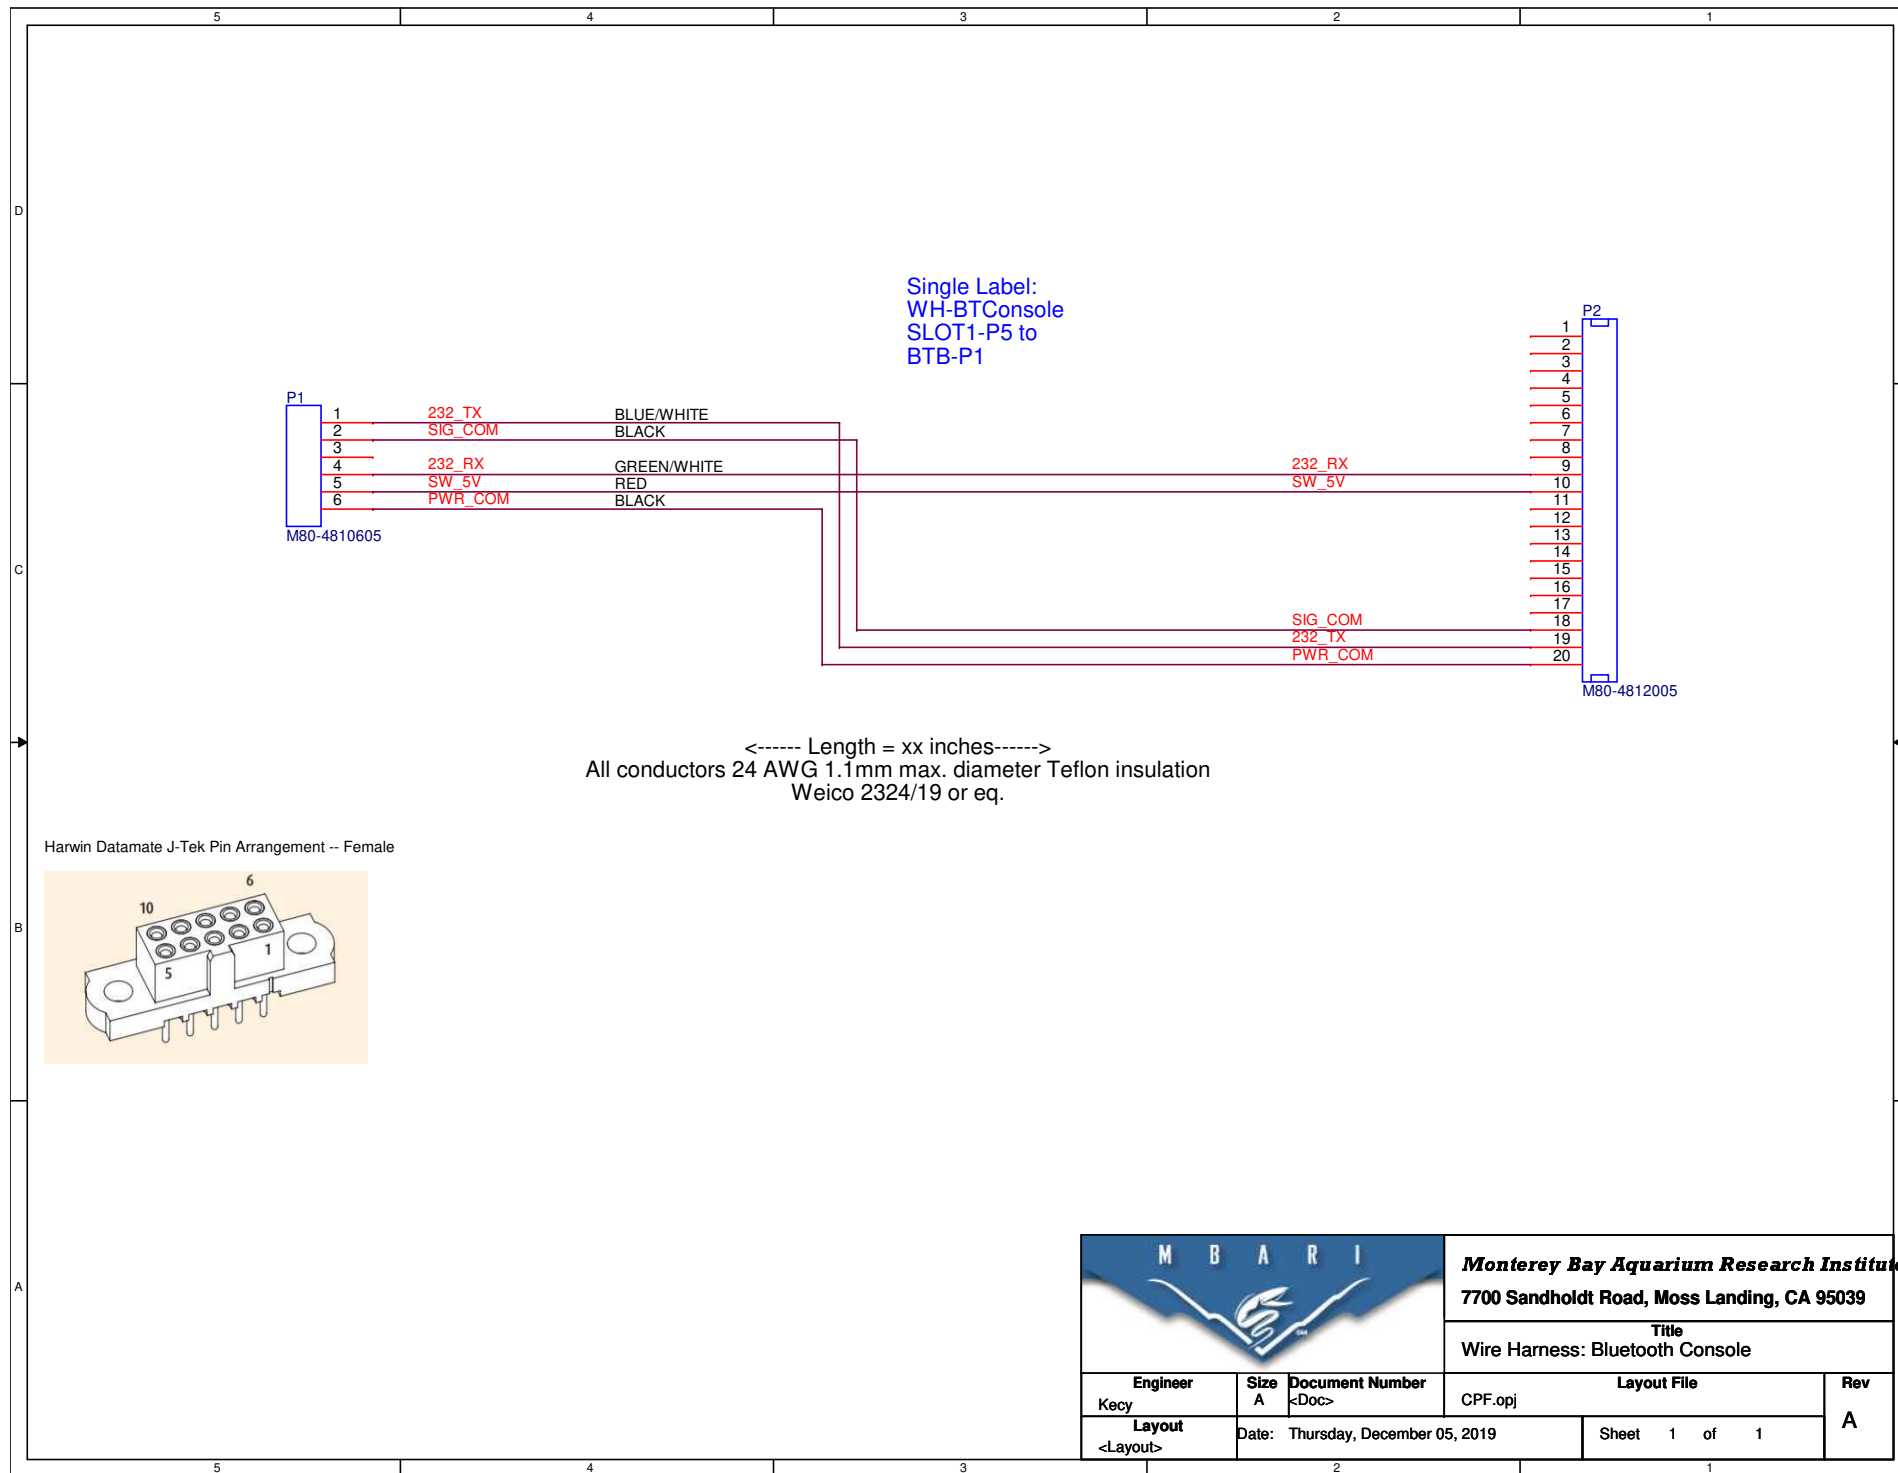

			Monterey Bay Aquarium Research Institute 7700 Sandholdt Road, Moss Landing, CA 95039	
			Title Wire Harness: Bluetooth Console	
Engineer Kcey	Size A	Document Number <Doc>	Layout File CPF.opj	Rev A
Layout <Layout>	Date: Thursday, December 05, 2019		Sheet 1 of 1	