

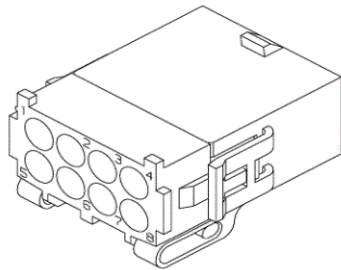


<----- Length = 48 inches----->

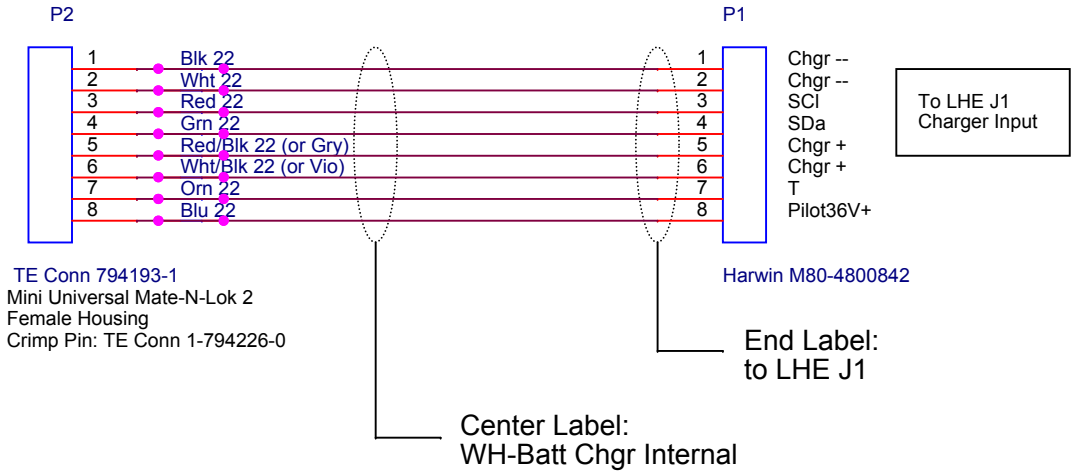

Mini Universal Mate-N-Lok 2
Pin arrangement, female housing

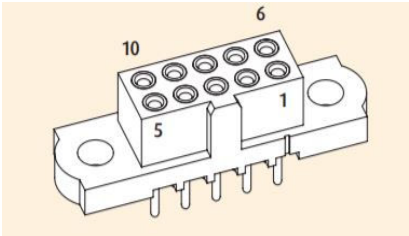

Harwin Datamate J-Tek Pin Arrangement -- Female

D	11 Oct 19	ECM	Fork Subconn segment into separate drawing.
C	18 Oct 19	ECM	Update labels, lengths; change name per Top Level
B	4 Oct 19	ECM	Clarify colors at J3 and revise colors between P2-P1
A	16 Jul 19	ECM	Add inline disconnect J2/J3 under endcap

Title WH-Charger-Int: Wire Harness, Batt Charge Internal				
Size A	Document Number <Doc>			Mellinger Rev D
Date:	Tuesday, November 12, 2019		Sheet 1 of 1	