


<----- Length = 12 inches----->
Existing Subconn pigtails

Subconn Pinout

- | | |
|---|-----------|
| 1 | Chgr -- |
| 2 | Chgr -- |
| 3 | SCI |
| 4 | SDa |
| 5 | T |
| 6 | Pilot36V+ |
| 7 | Chgr + |
| 8 | Chgr + |

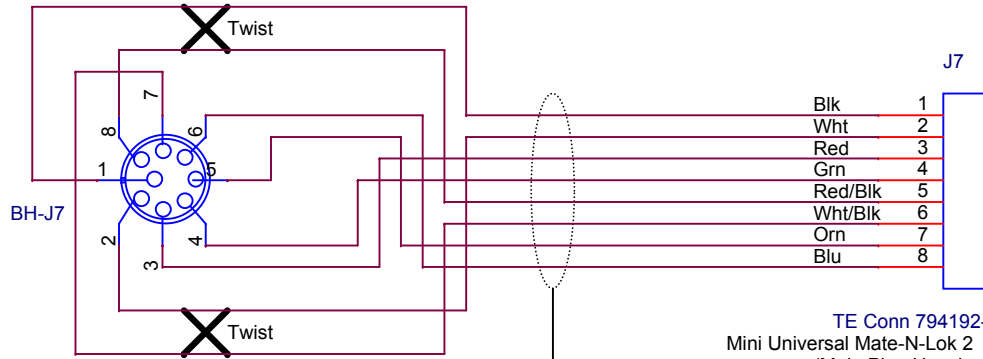

SubConn MCBH8FAS
Pigtails 22 AWG


TE Conn 794192-1
Mini Universal Mate-N-Lok 2
(Male Plug Housing)
Crimp Socket: TE Conn 1-794227-0

Center Label:
"WH-Batt Chgr Subconn"

Subconn Colors

- | | |
|----------|-------------------|
| 1 Black | 7 White / Black |
| 2 White | 8 Red / Black |
| 3 Red | 9 Green / Black |
| 4 Green | 10 Orange / Black |
| 5 Orange | 11 Blue / Black |
| 6 Blue | 12 Black / White |

Pinout
Mini Universal Mate-N-Lok 2, Male Plug Housing
REAR (wire side) view

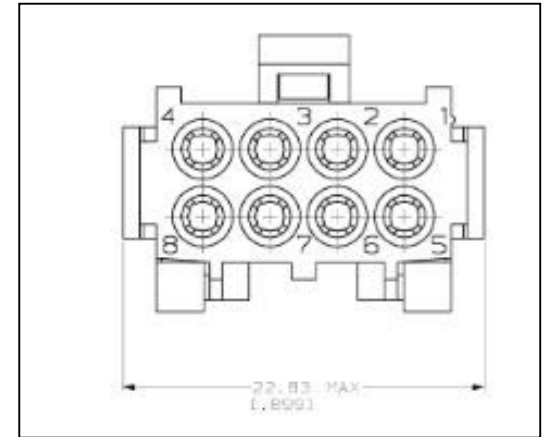

Monterey Bay Aquarium Research Institute
7700 Sandholdt Road
Moss Landing, CA 95039

(831) 775-1700
www.mbari.org

MBARI proprietary information (c) MBARI 2017

Title WH-Charger-Subconn: Wire Harness, Subconn (Bulkhead) to Mate-N-Lok			Document Number <Doc>	Rev <Rev>
Variant <variant>				
Size A	Date: Tuesday, November 12, 2019	Engineer Mellinger	Sheet 1	of 1
Design File X:\CPFELECTRICAL ENGR\IORDAD PROJECTS\CPFC\CPF.DSN				
Schematic Name WH-Battery Charger		Page Name WH-BattChgrSubconn	Layout File <Layout File>	