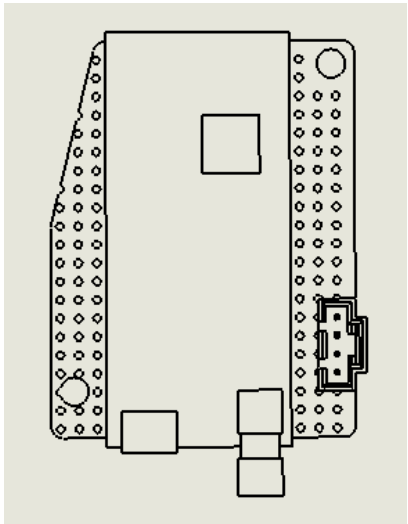


To Internal Sensor Interface Board J1

<----- Length = 32 inches----->

All conductors 24 AWG 1.1mm max. diameter Teflon insulation
Weico 2324/19 or eq.

SDA/SCL Colors TBD by Gene
Yel/Vio with or without stripe?
10/10/2019

MikroElektronika
GNSS 5 GPS



Install 3.3V backup battery

		Monterey Bay Aquarium Research Institute 7700 Sandholdt Road, Moss Landing, CA 95039		
		Title WH-GPS		
Engineer Key	Size B	Document Number <Doc>	Layout File <Layout File>	Rev A
Layout <Layout>	Date: Thursday, October 10, 2019		Sheet 1 of 1	