



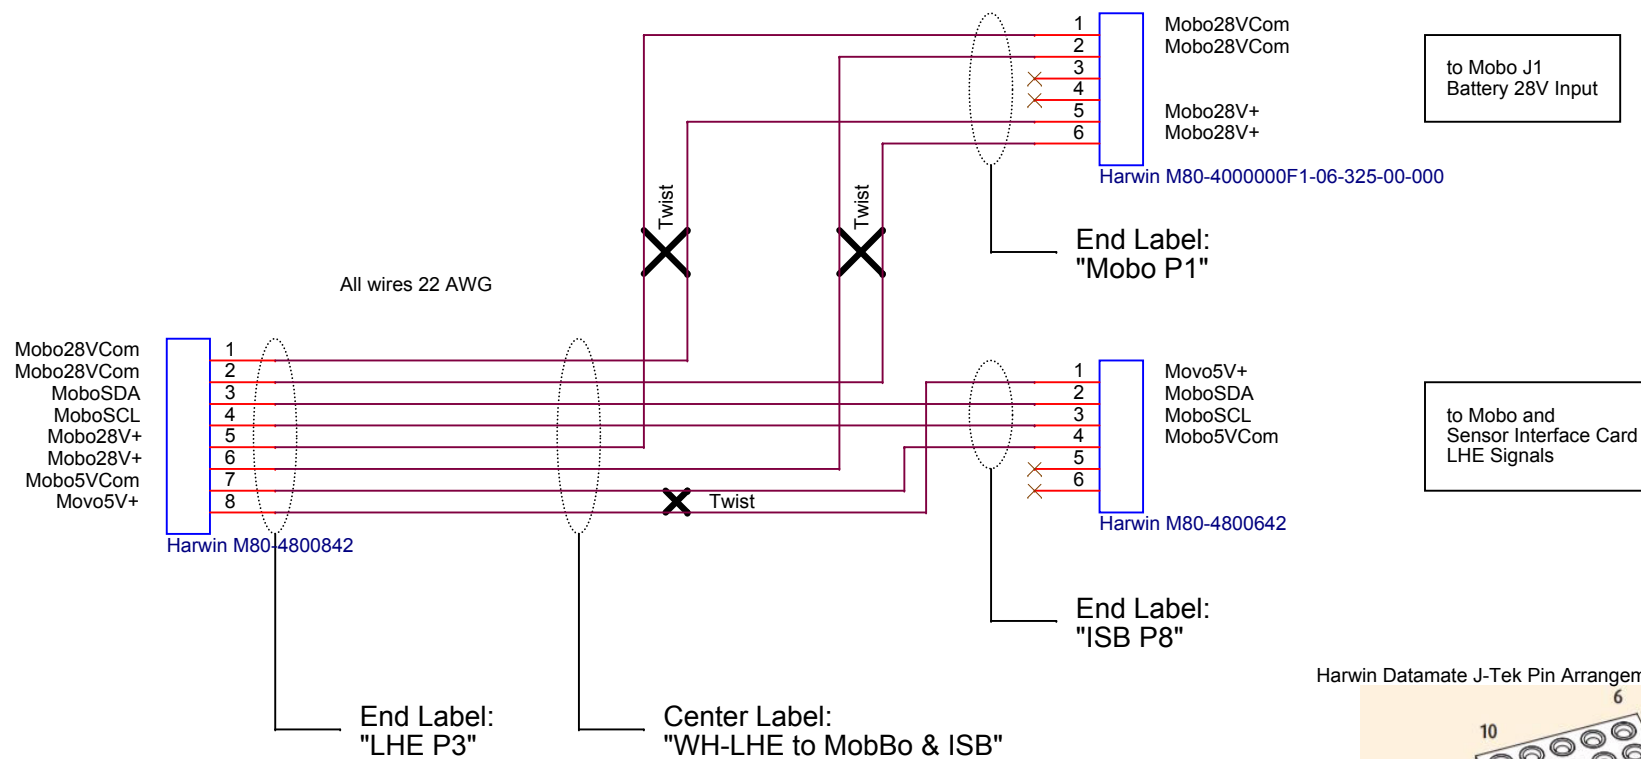

Harwin Datamate J-Tek Pin Arrangement -- Female

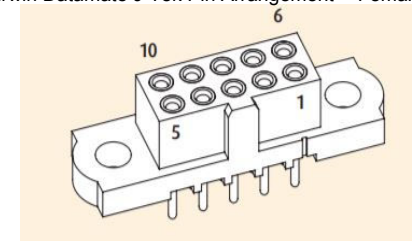

Monterey Bay Aquarium Research Institute
7700 Sandholdt Road
Moss Landing, CA 95039

(831) 775-1700
www.mbari.org

MBARI proprietary information

(c) MBARI 2017

Title Wire Harness, LHE to Mobo Pwr/ISB			Document Number <Doc>		Rev <Rev>	
Variant <variant>						
Size A	Date: Tuesday, November 12, 2019		Engineer Mellinger		Sheet 1	of 1
Design File X:\CPF\ELECTRICAL ENGR\RCAD PROJECTS\CPF\CPF.DSN						
Schematic Name WH-LHE to MoBo Pwr/ISB			Page Name WH-LHE to MoBo Pwr/ISB		Layout File <Layout File>	