


Internal Sensors Board

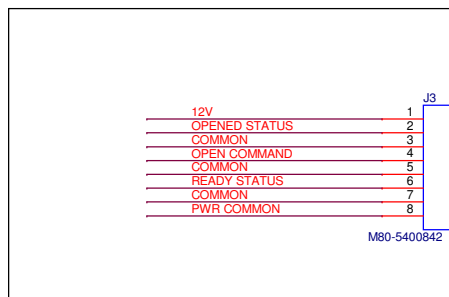


Label: ISB J3

Label: WH-Mot Valve

6x 24AWG, 2x 22AWG 1.1mm max. diameter Teflon insulation
Weico 2324/19 or eq.

<----- Length = 38 inches----->

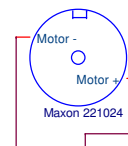


Label: MOT PWR

Shielded Twisted 2X 22 AWG

<----- Length = 37 inches----->
22 AWG Belden

Label: MVC J2

Molex SL
(WM2908-ND)
P2
0050579410

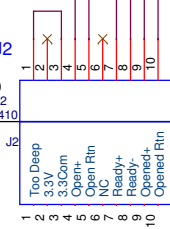

Label: MVC J1

TE Micro MATE-N-LOK
(A30261-ND)
1-794610-2 PINS
(A32523-ND)
P1
1445022-5



MV Controller

Label: MVC J3

Molex SL
(WM2902-ND)
P3
0050579404



Label: WH-Halls

Shielded Twisted 4X 24 AWG
<----- Length = 37 inches----->
24 AWG Belden

Label: Hall O

Molex SL
(WM2901-ND)
P1
50-57-9403



Label: Hall C

Molex SL
(WM2901-ND)
P1
50-57-9403





Monterey Bay Aquarium Research Institute
7700 Sandholdt Road, Moss Landing, CA 95039

Title
WH-Mot Valve

Engineer Keyc	Size B	Document Number <Doc>	Layout File <Layout File>	Rev A
Layout <Layout>	Date: Thursday, October 10, 2019	Sheet 1 of 1		