


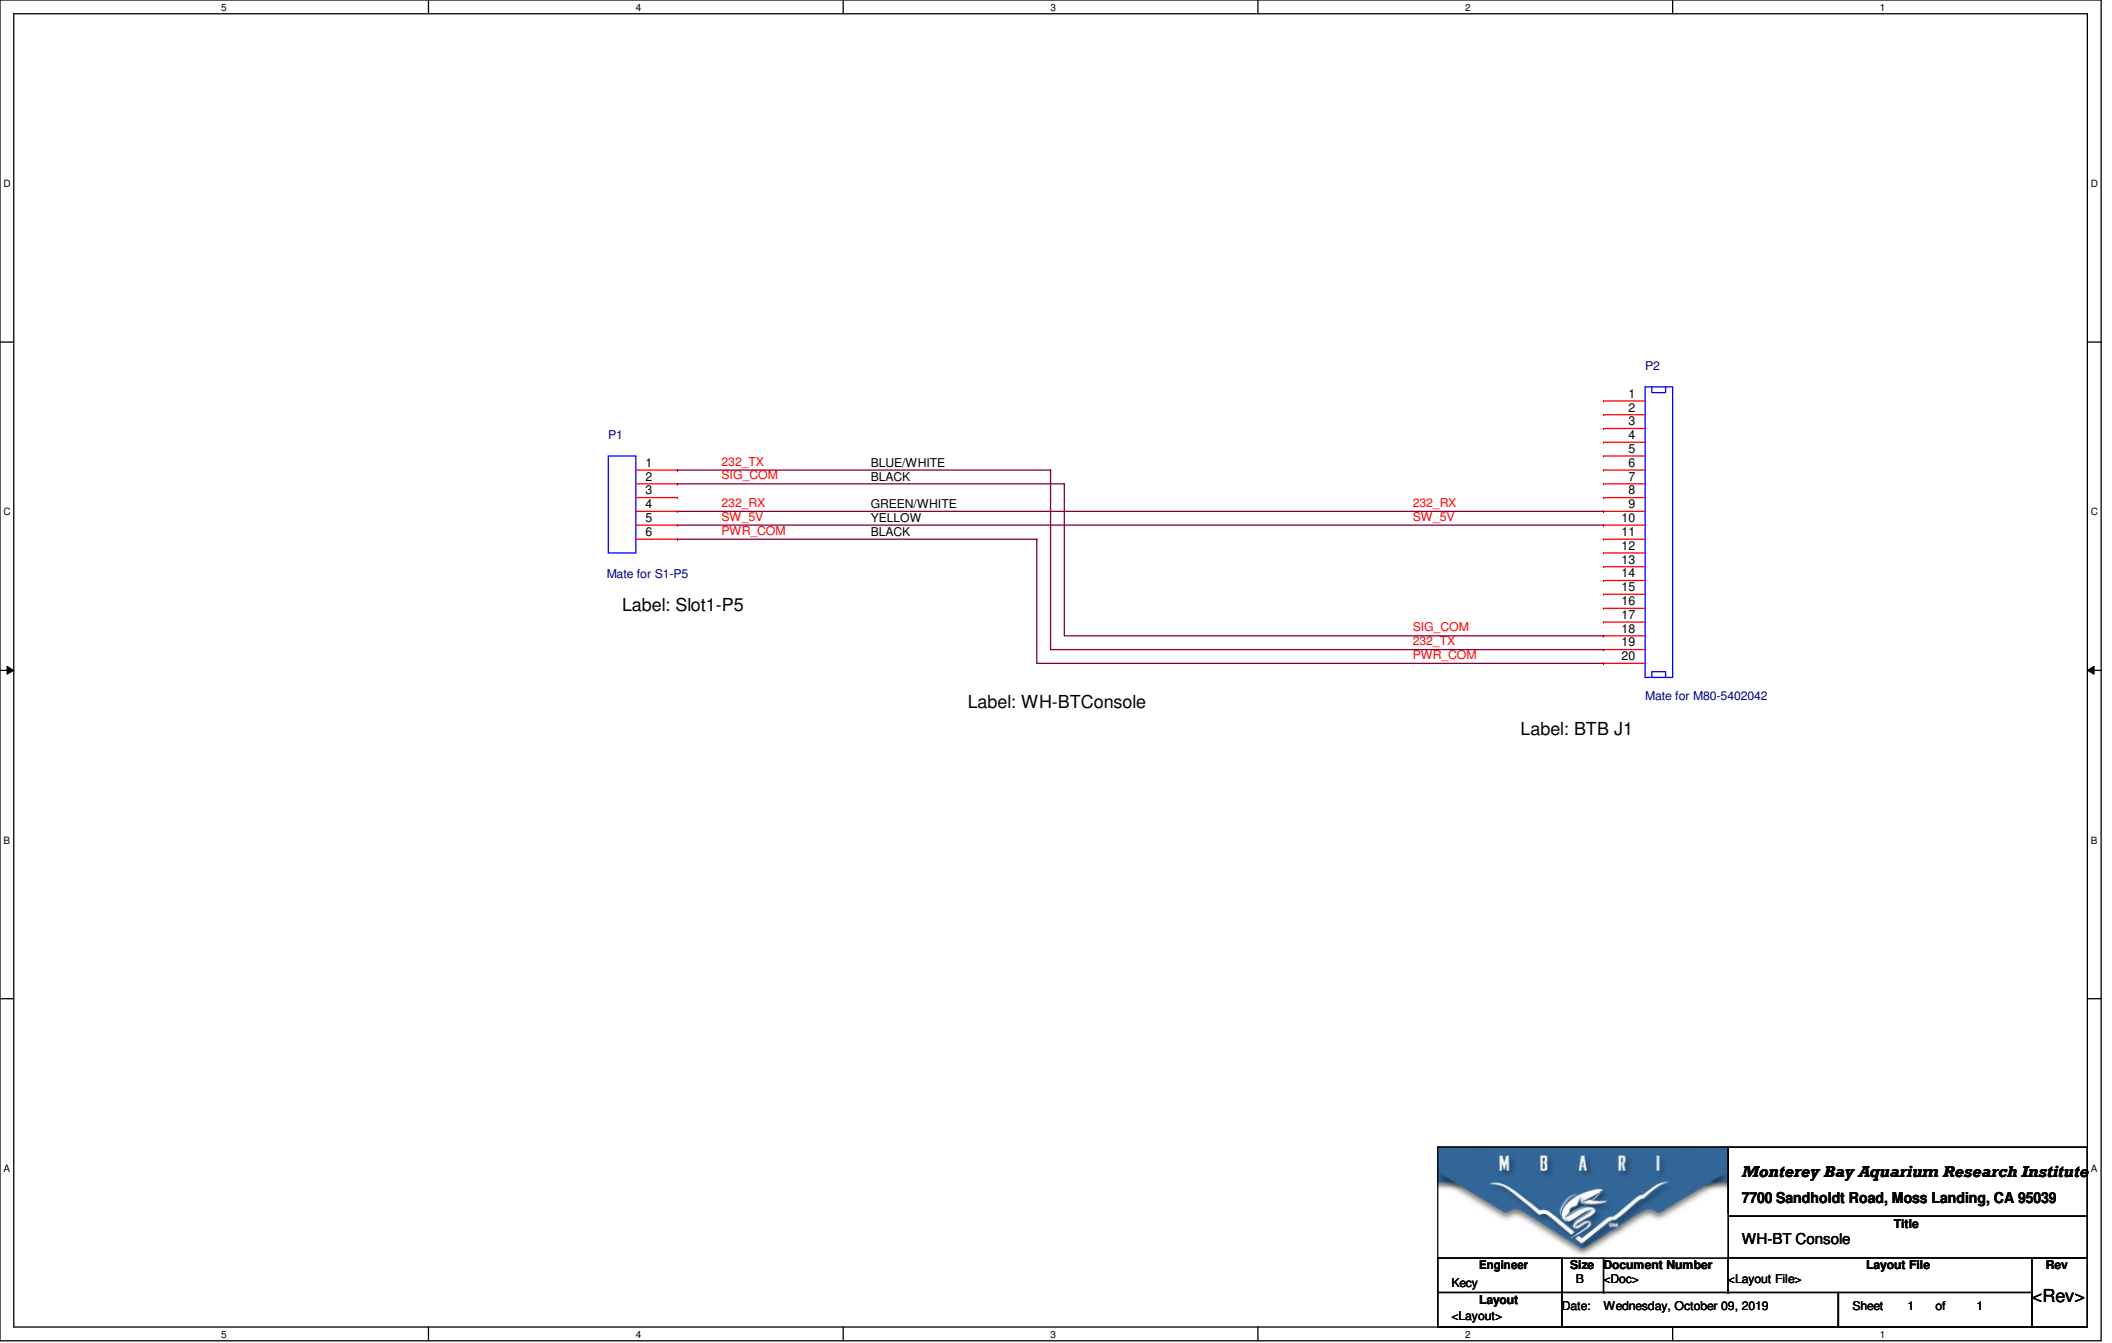

		Monterey Bay Aquarium Research Institute ^A		
		7700 Sandholdt Road, Moss Landing, CA 95039		
		Title		
		WH-BT Console		
Engineer	Size	Document Number	Layout File	Rev
Kecy	B	<Doc>	<Layout File>	
Layout	Date: Wednesday, October 09, 2019		Sheet 1 of 1	<Rev>
<Layout>			1	