

5

4

3

2

1

D

D

C

C

B

B

A

A


5

4

3

2

1

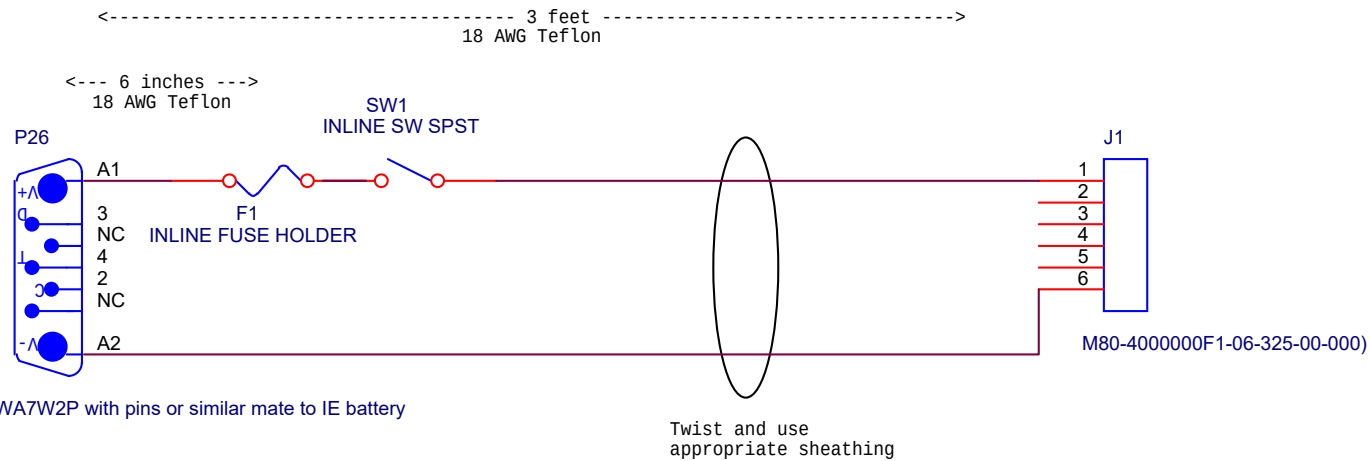

Title		
WH- SINGLE BATTERY TEST CABLE		
Size	Document Number	Rev
A	<Doc>	<RevCo
Date:	Friday, June 05, 2020	Sheet 1 of 1