


<----- Length = xx inches----->
All conductors 24 AWG 1.1mm max. diameter Teflon insulation
Weico 2324/19 or eq.

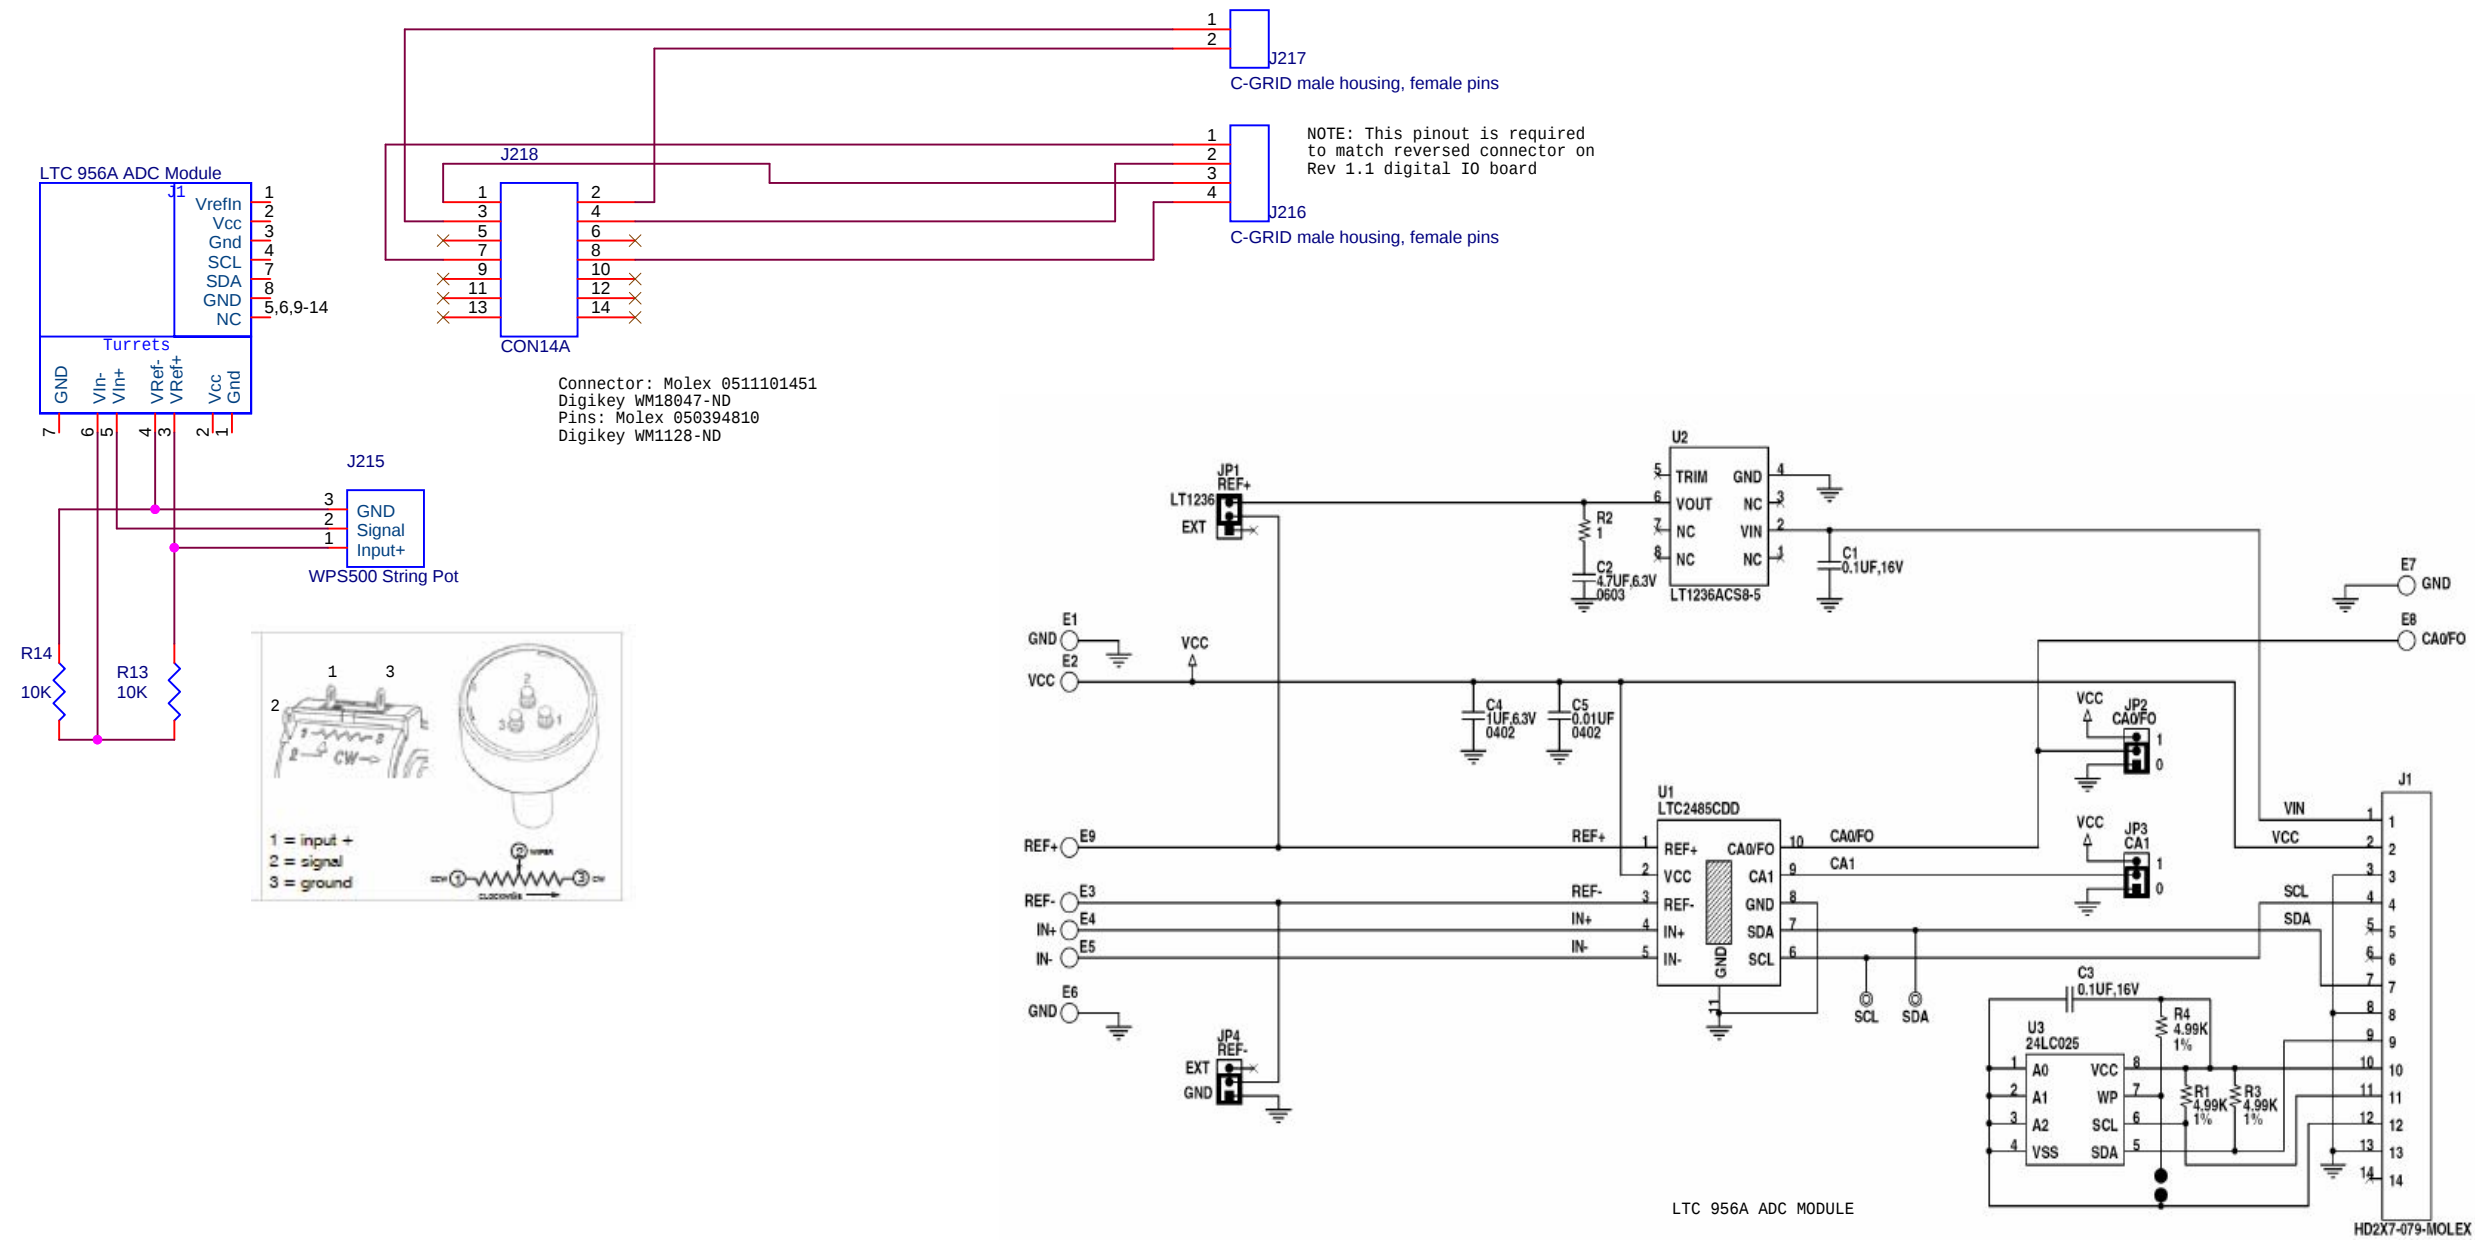

Title		
WH- Position Transducer		
Size	Document Number	Rev
B	<Doc>	<RevCode>
Date:	Wednesday, April 25, 2018	Sheet 1 of 1