


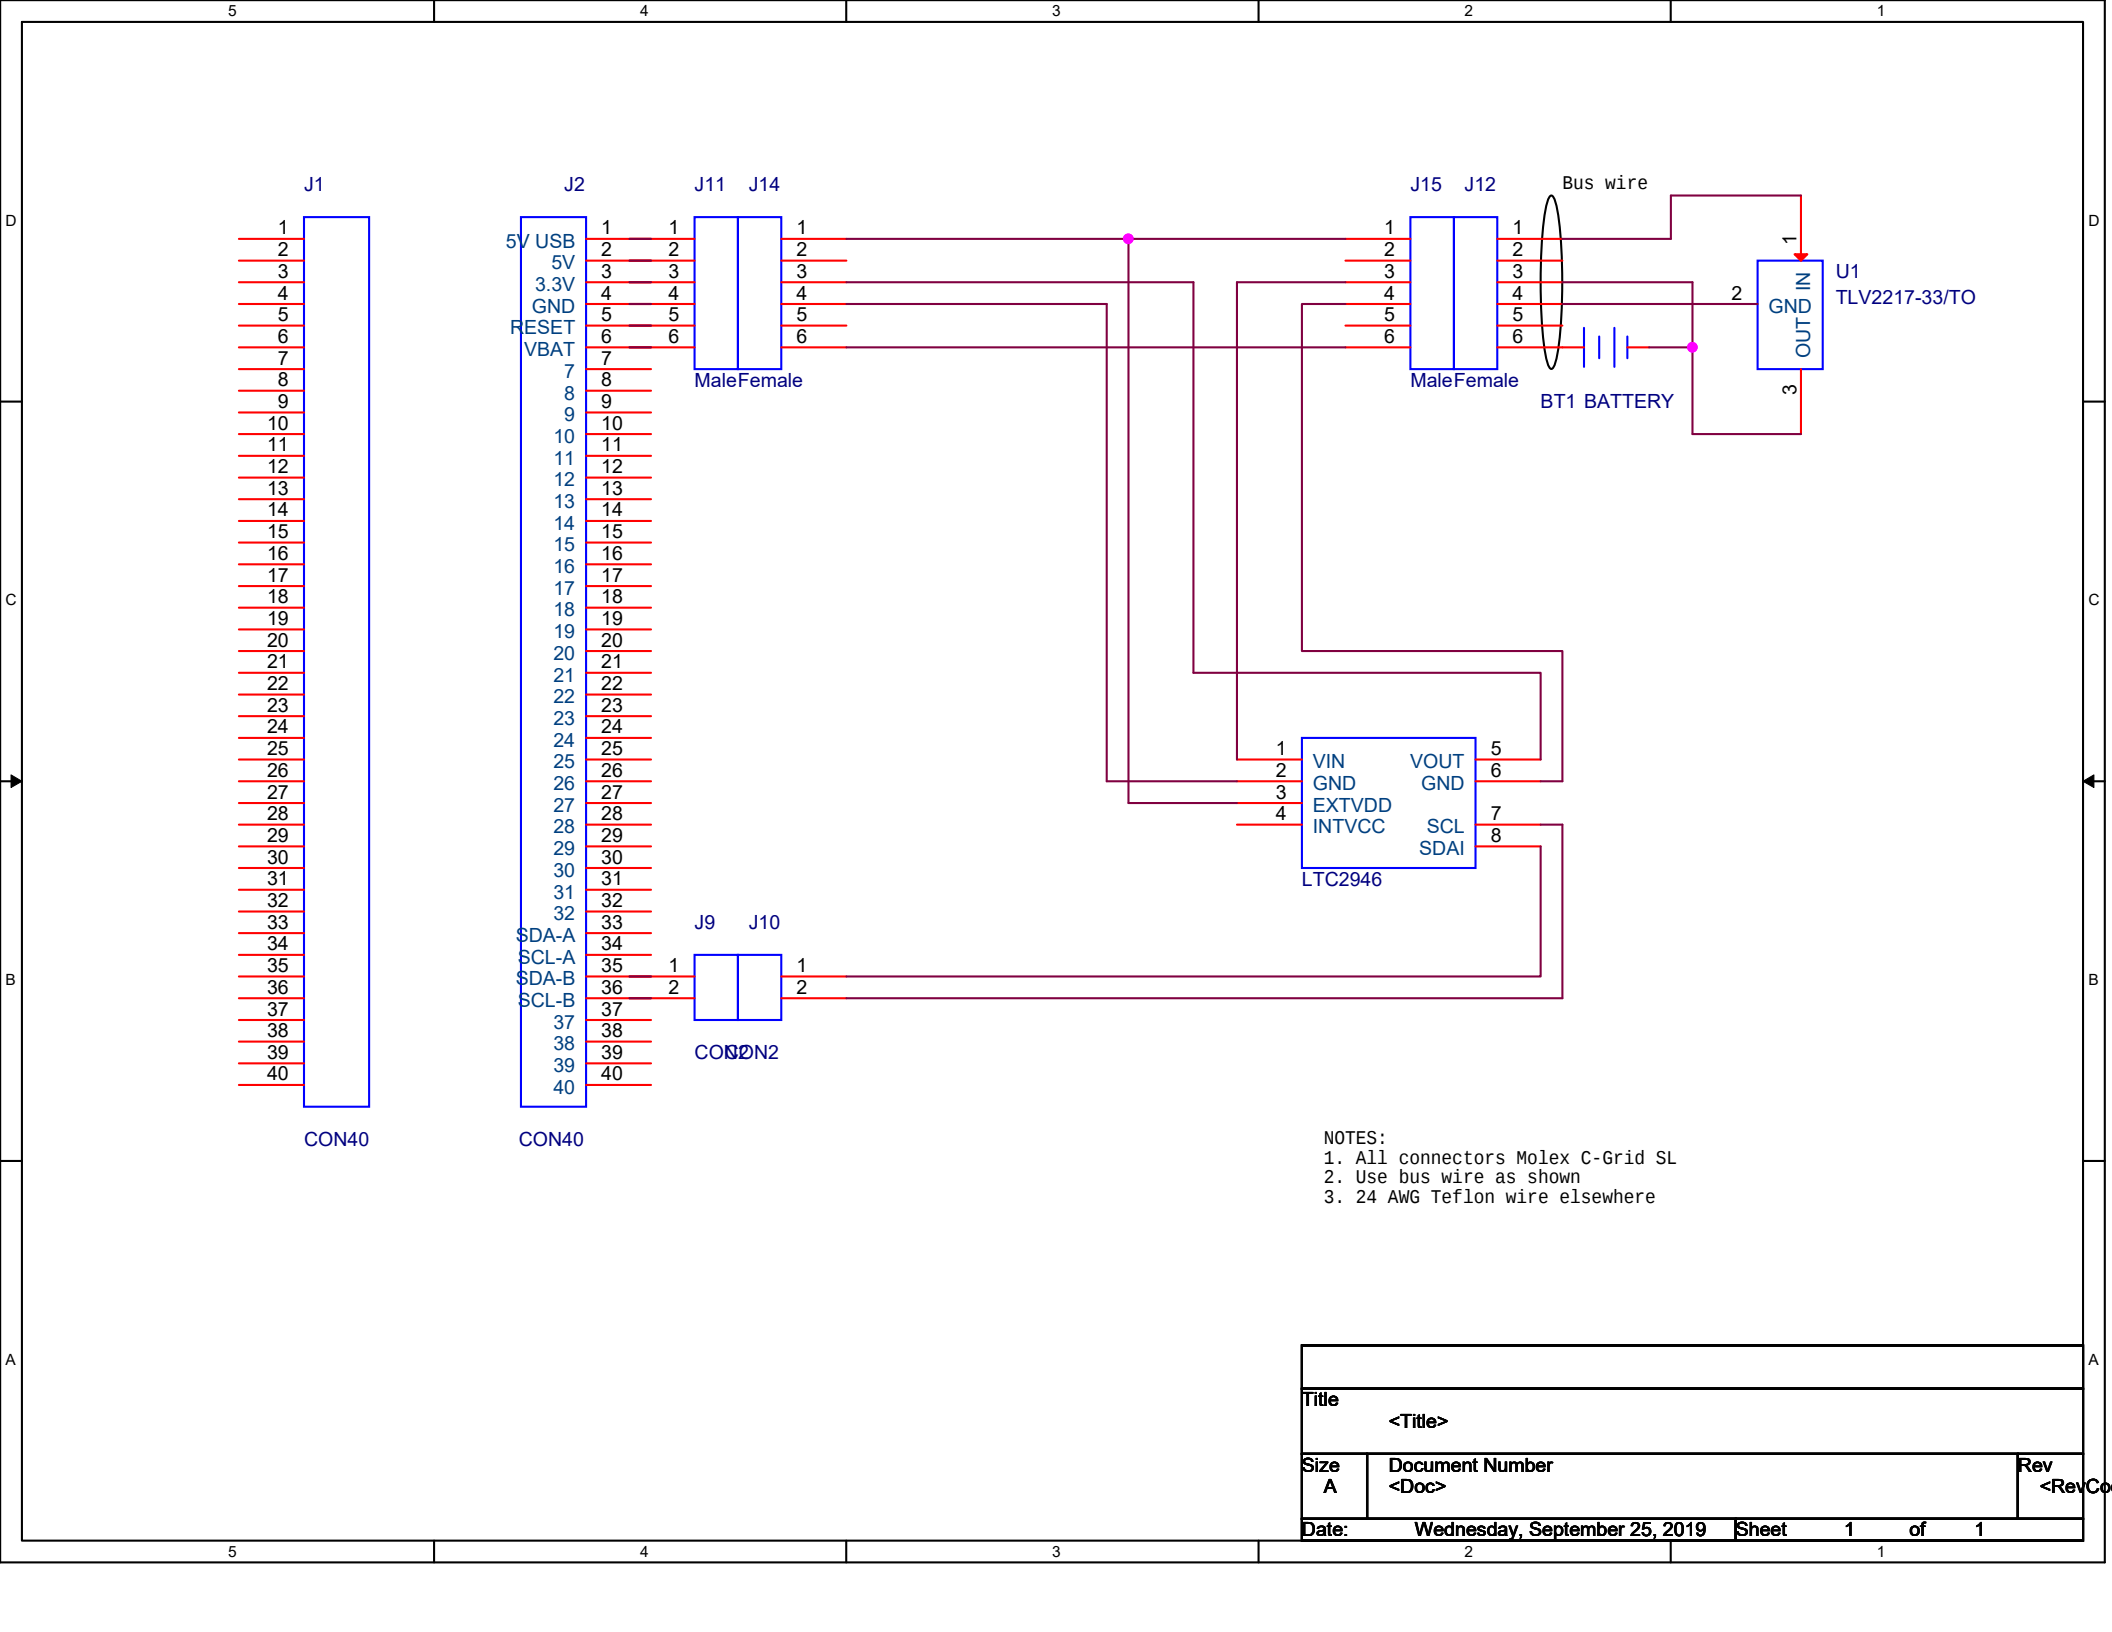

NOTES:
1. All connectors Molex C-Grid SL
2. Use bus wire as shown
3. 24 AWG Teflon wire elsewhere

Title		
<Title>		
Size	Document Number	Rev
A	<Doc>	<RevCo>
Date:	Wednesday, September 25, 2019	Sheet 1 of 1