


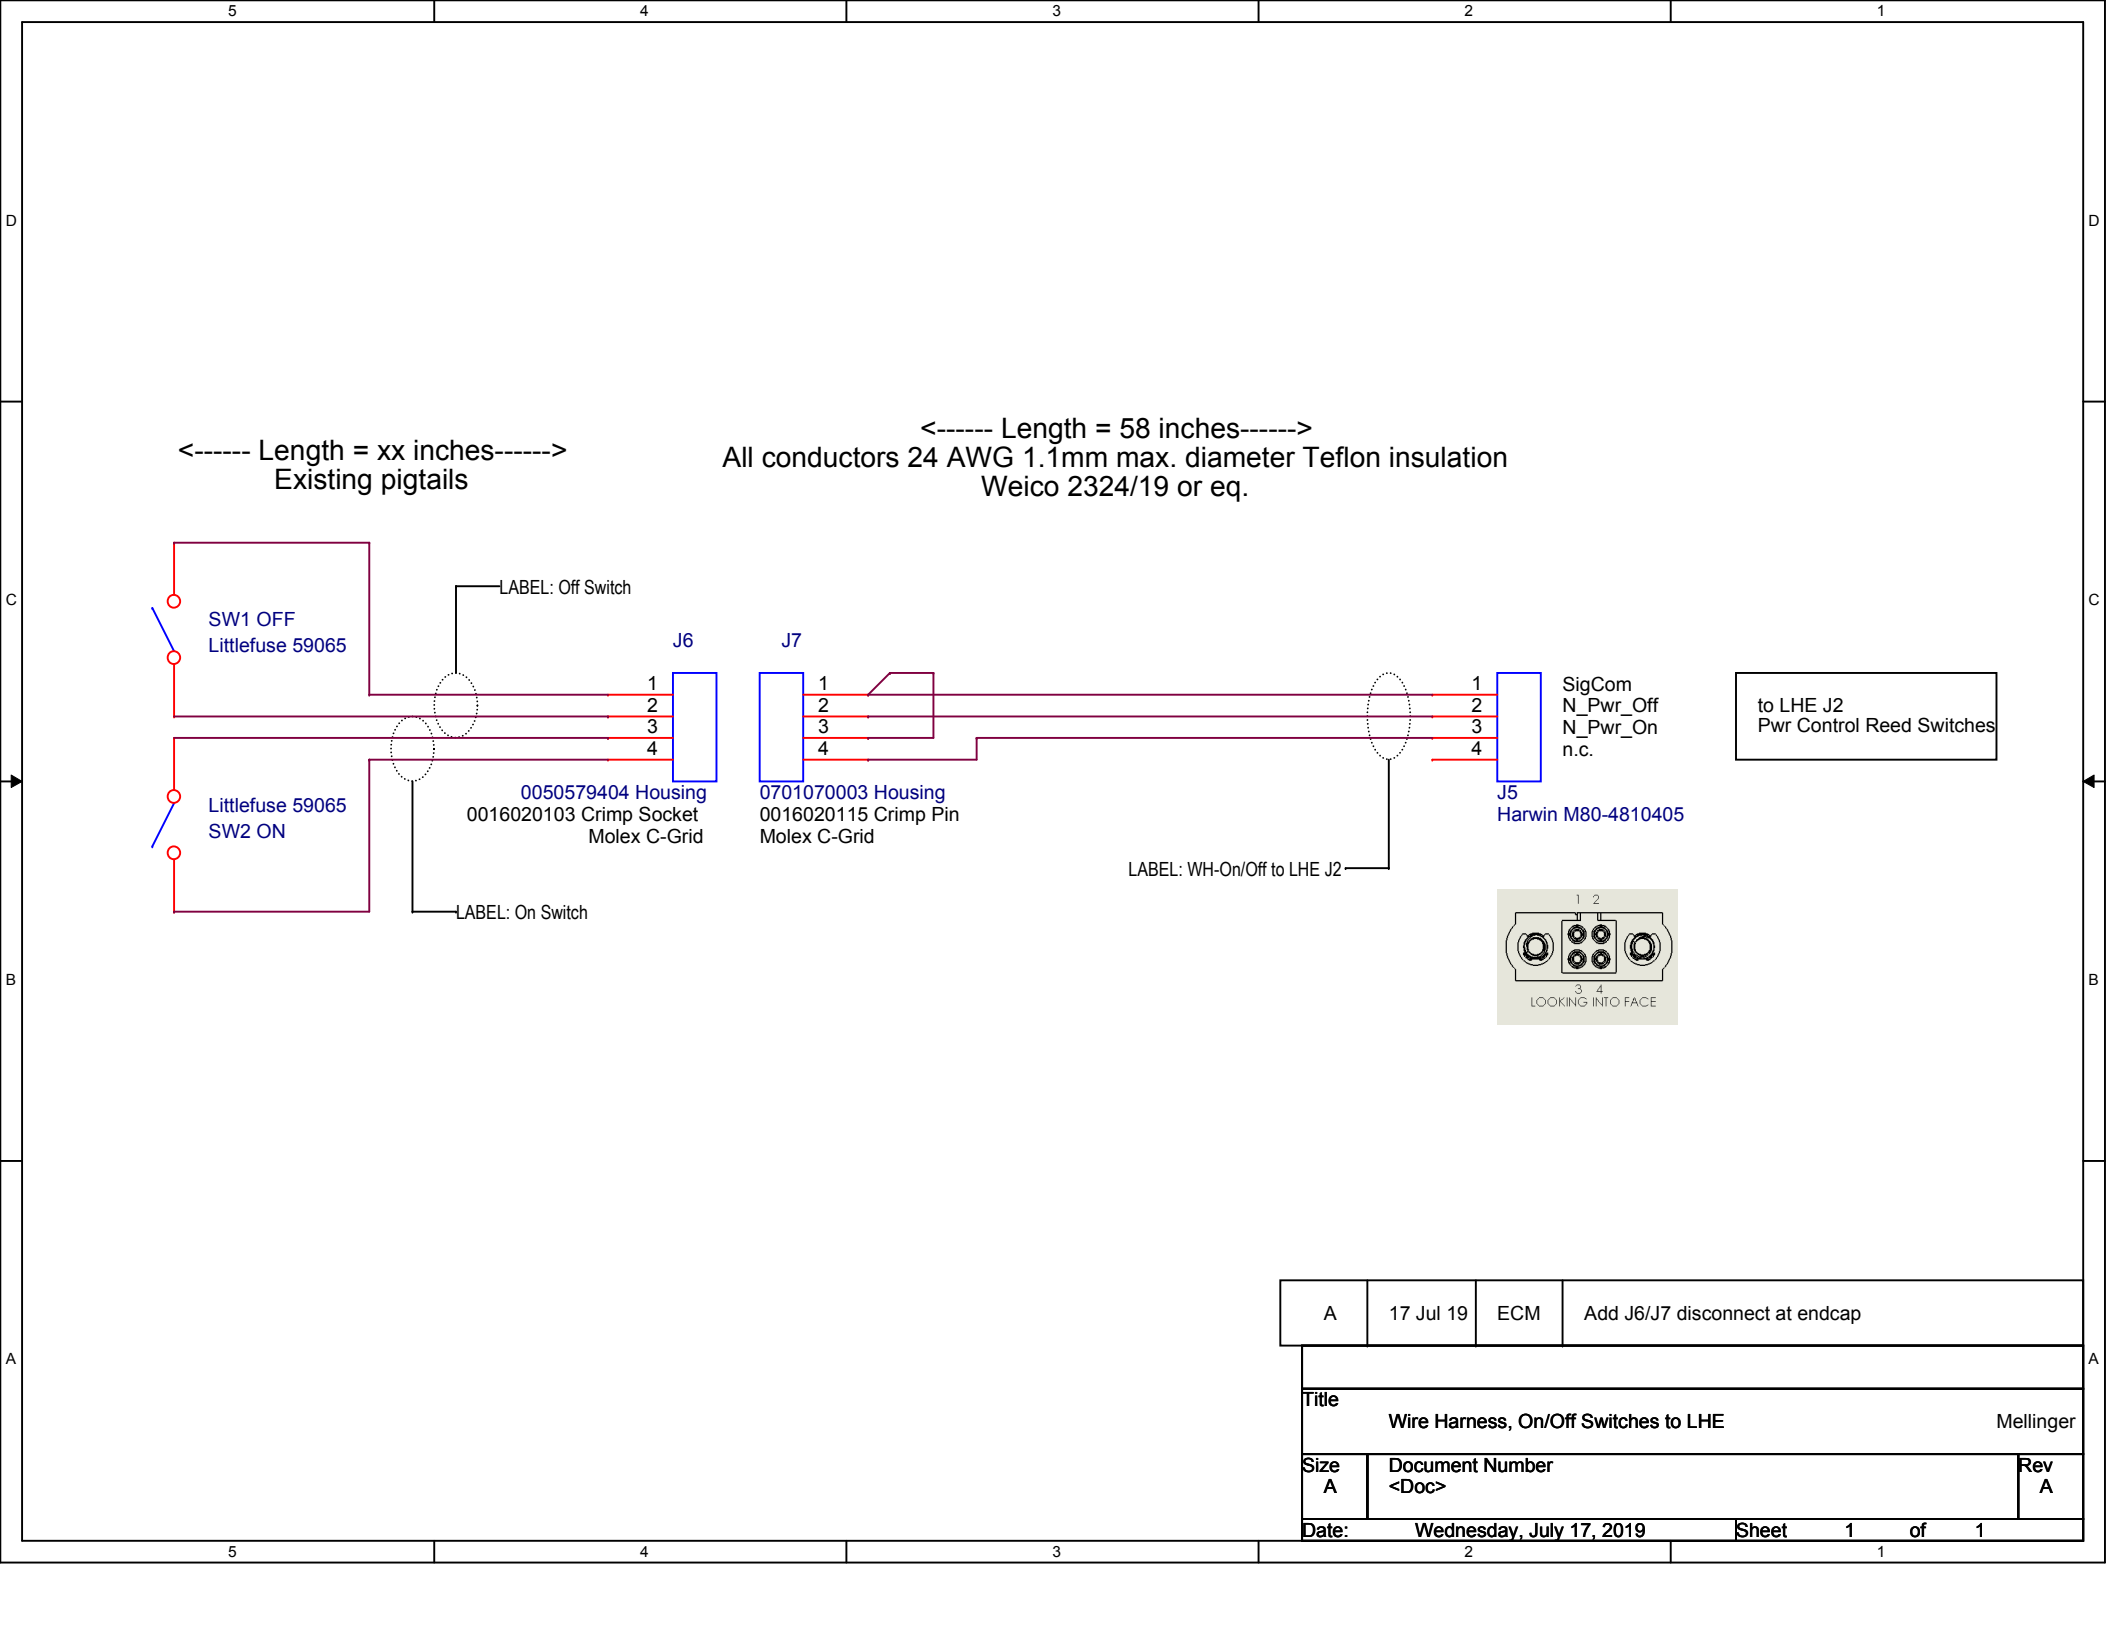

A	17 Jul 19	ECM	Add J6/J7 disconnect at endcap
Title			
Wire Harness, On/Off Switches to LHE			Mellinger
Size	Document Number		Rev
A	<Doc>		A
Date:		Wednesday, July 17, 2019	Sheet 1 of 1