



Internal Sensors Board

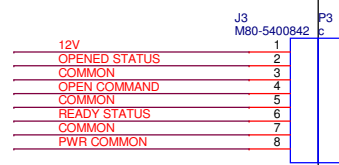

Label: ISB J3

Label: Mot Valve


<----- Length = xx inches----->
24 AWG 1.1mm max. diameter Teflon insulation
Weico 2324/19 or eq.

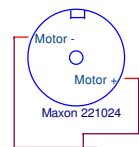


Shielded Twisted Pair 22 AWG

Label: MV Control

Label: MV PWR

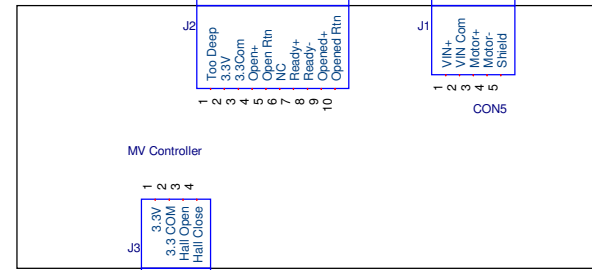

MV Controller

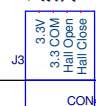

Label: Mot Valve

<----- Length = xx inches----->
24 AWG 1.1mm max. diameter Teflon insulation
Weico 2324/19 or eq.

Shielded Twisted 3X 24 AWG

Label: Hall O

Hall C



Monterey Bay Aquarium Research Institute
7700 Sandholdt Road, Moss Landing, CA 95039

Title
WH-Mot Valve

Engineer	Size	Document Number	Layout File	Rev
Key	B	<Doc>	<Layout File>	<Rev>
Layout		Date: Wednesday, October 09, 2019	Sheet 1 of 1	
<Layout>				