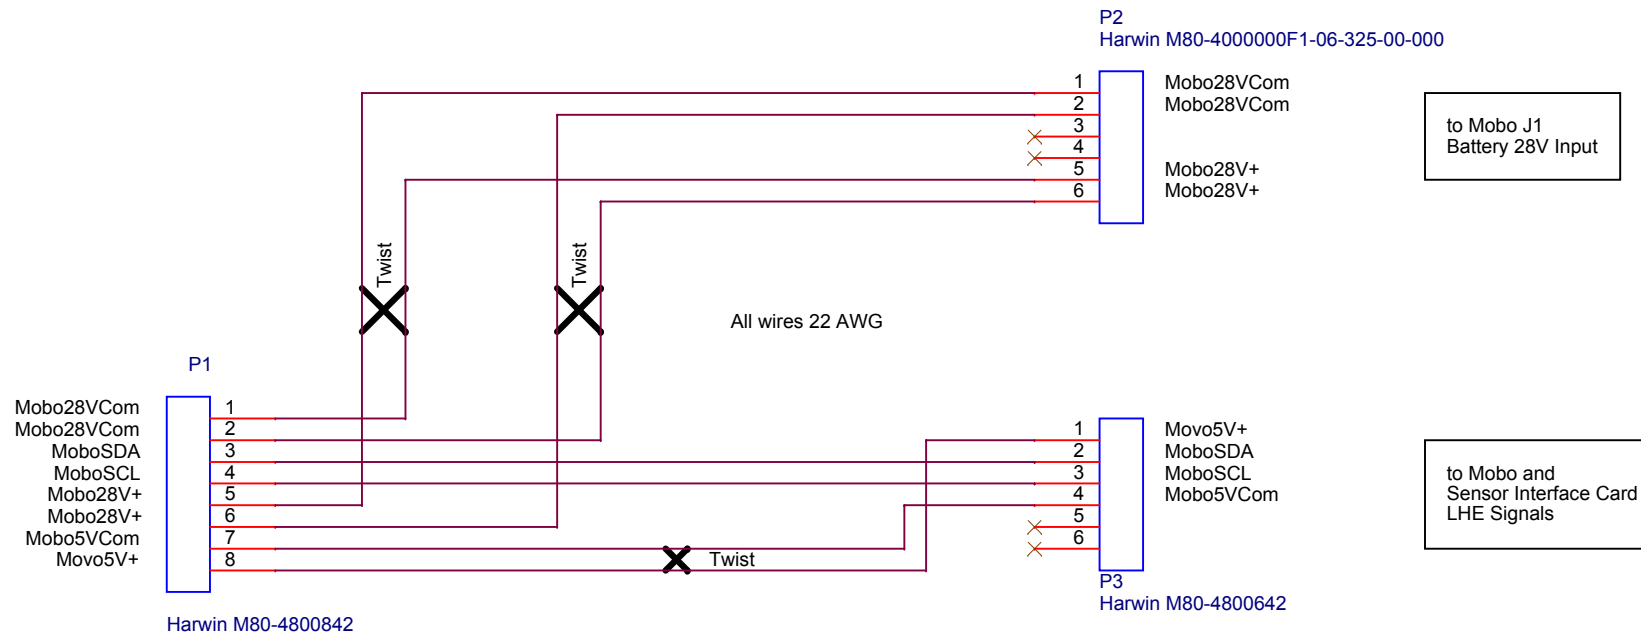


		Monterey Bay Aquarium Research Institute 7700 Sandholdt Road Moss Landing, CA 95039 (831) 775-1700 www.mbari.org	
Title Wire Harness, LHE to Mobo and DIO		Document Number <Doc>	
Variant <variant>		Rev <Rev>	
Size A	Date: Thursday, June 13, 2019	Engineer Mellinger	Sheet 1 of 1
Design File X:\CPF\ELECTRICAL ENGR\IORDCAD PROJECTS\CPF\CPF.DSN			
Schematic Name WH-Motherboard		Page Name WH-LHE-Motherboard	
		Layout File <Layout File>	