


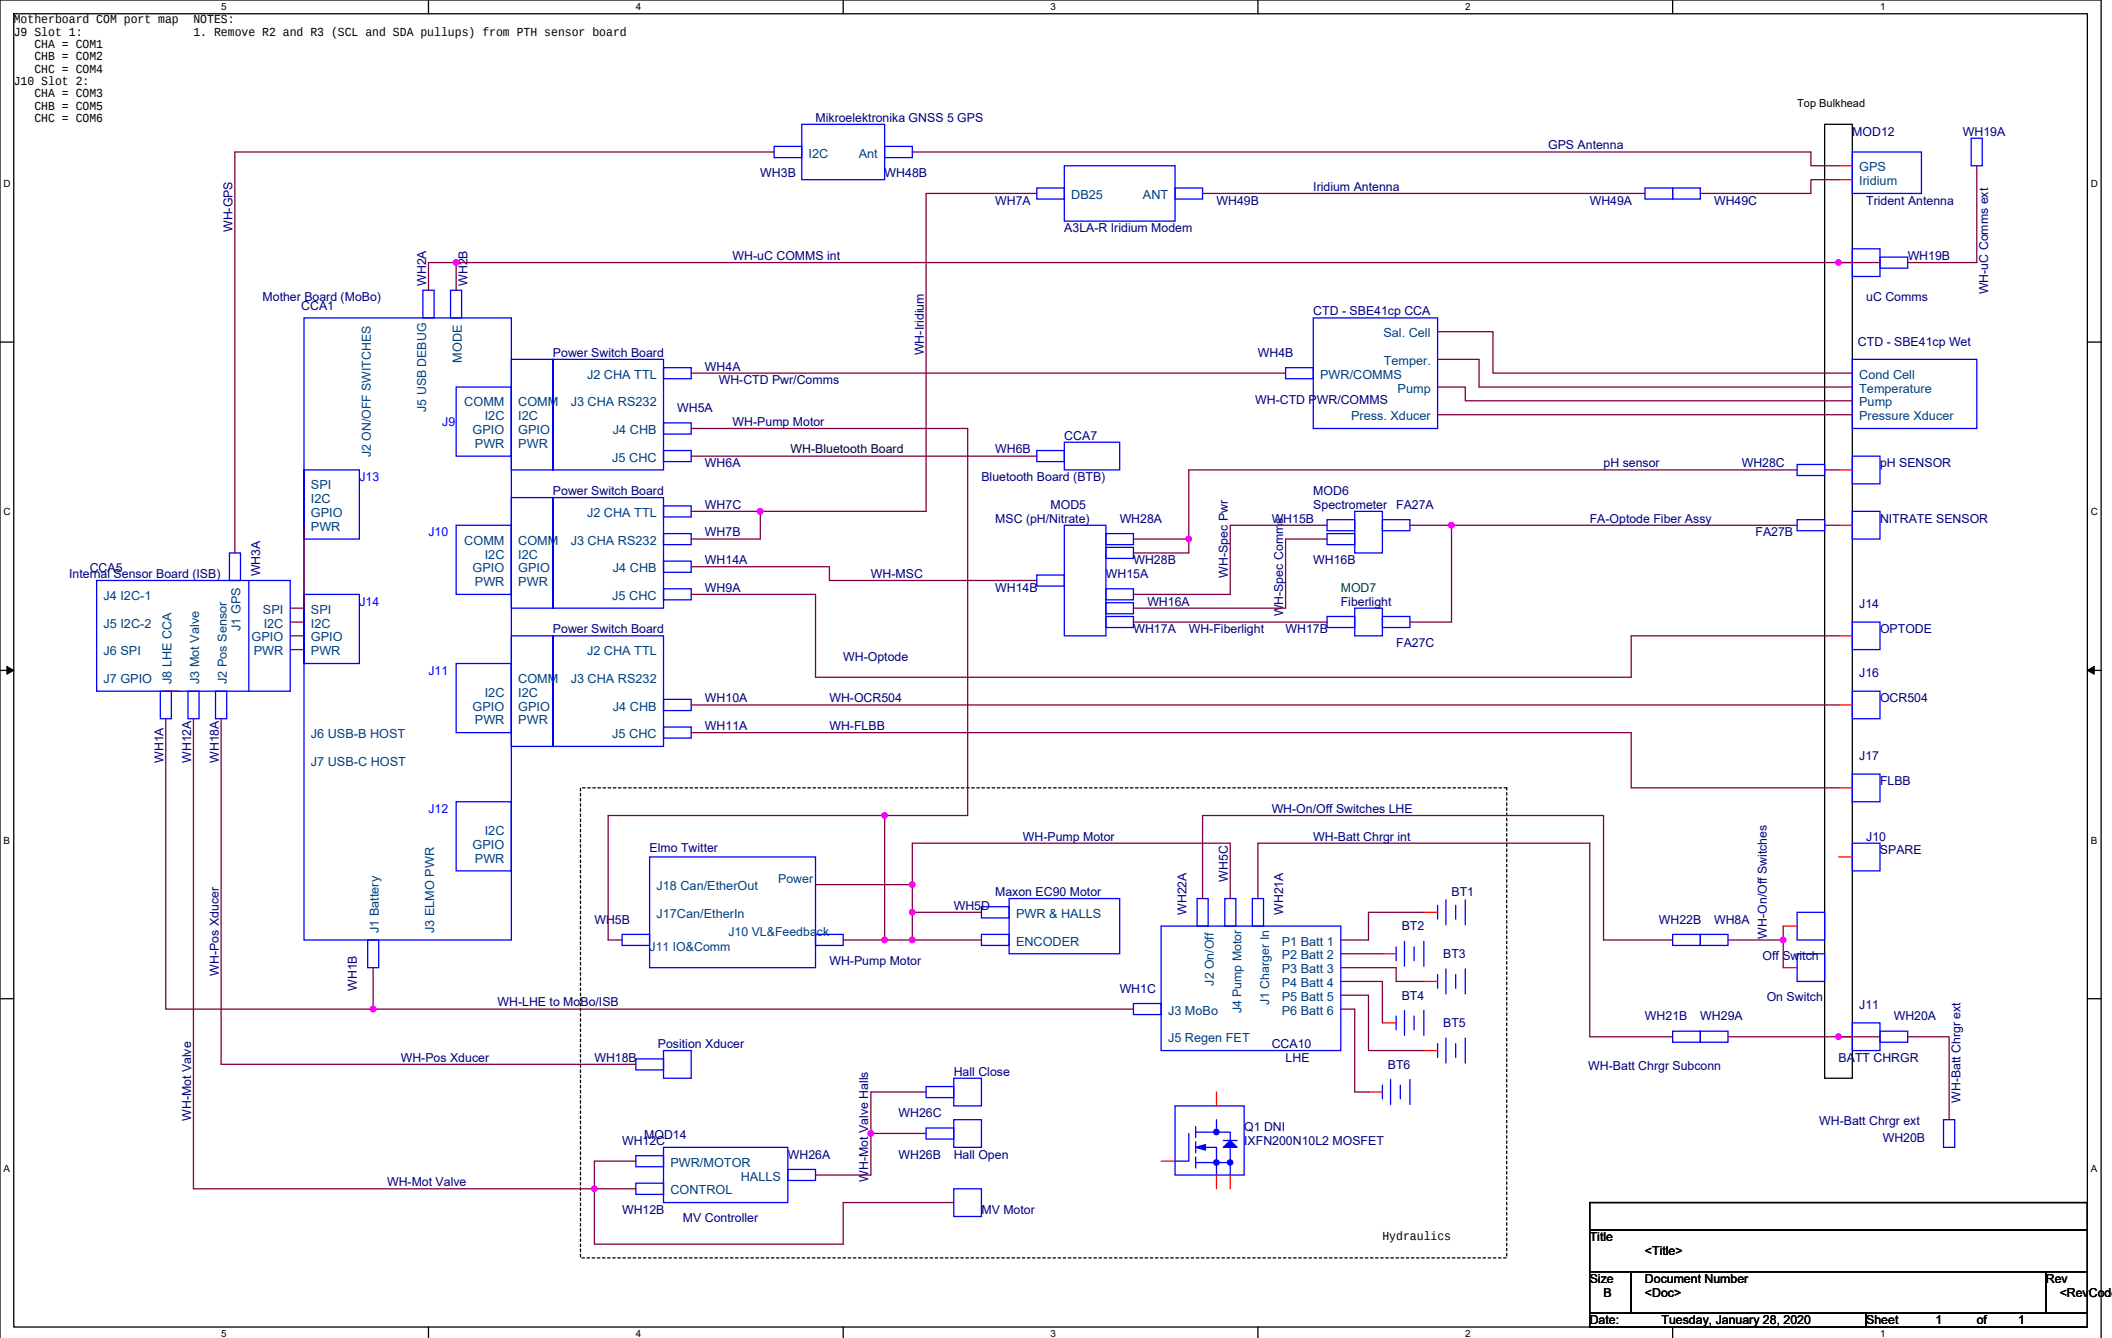

Title		<Title>	
Size	Document Number	Rev	
B	<Doc>	<RevCod	
Date:	Tuesday, January 28, 2020	Sheet	1 of 1