


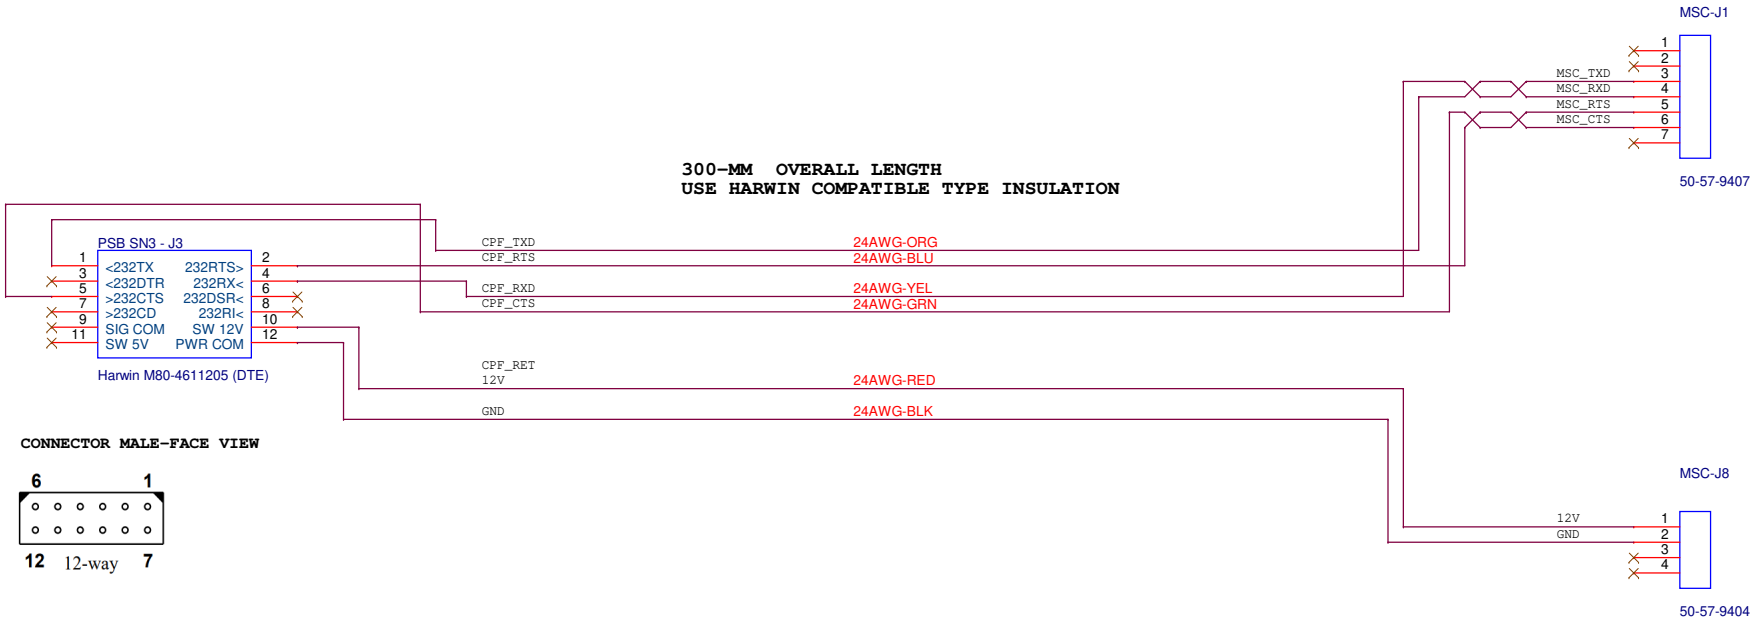

Bill of Materials

Qty	Mfg P/N	Designator
1	M80-4611205	PSBSN3-J3
1	50-57-9407	MSC-J1
1	50-57-9404	MSC-J8
6	16020103	PINS for J1 & J8



Monterey Bay Aquarium Research Institute
7700 Sandholdt Road, Moss Landing, CA 95039

Title		Project
Wire Harness - PSB to MSC		901206
Part Number	Project File	Rev
WH-MSC	X:\CPF\Elec\Orcad\CPF.dsn	1.0
Engineer	Size B	Document Number
Designer	<Doc>	
Date: Monday, April 09, 2018		Sheet 1 of 1