


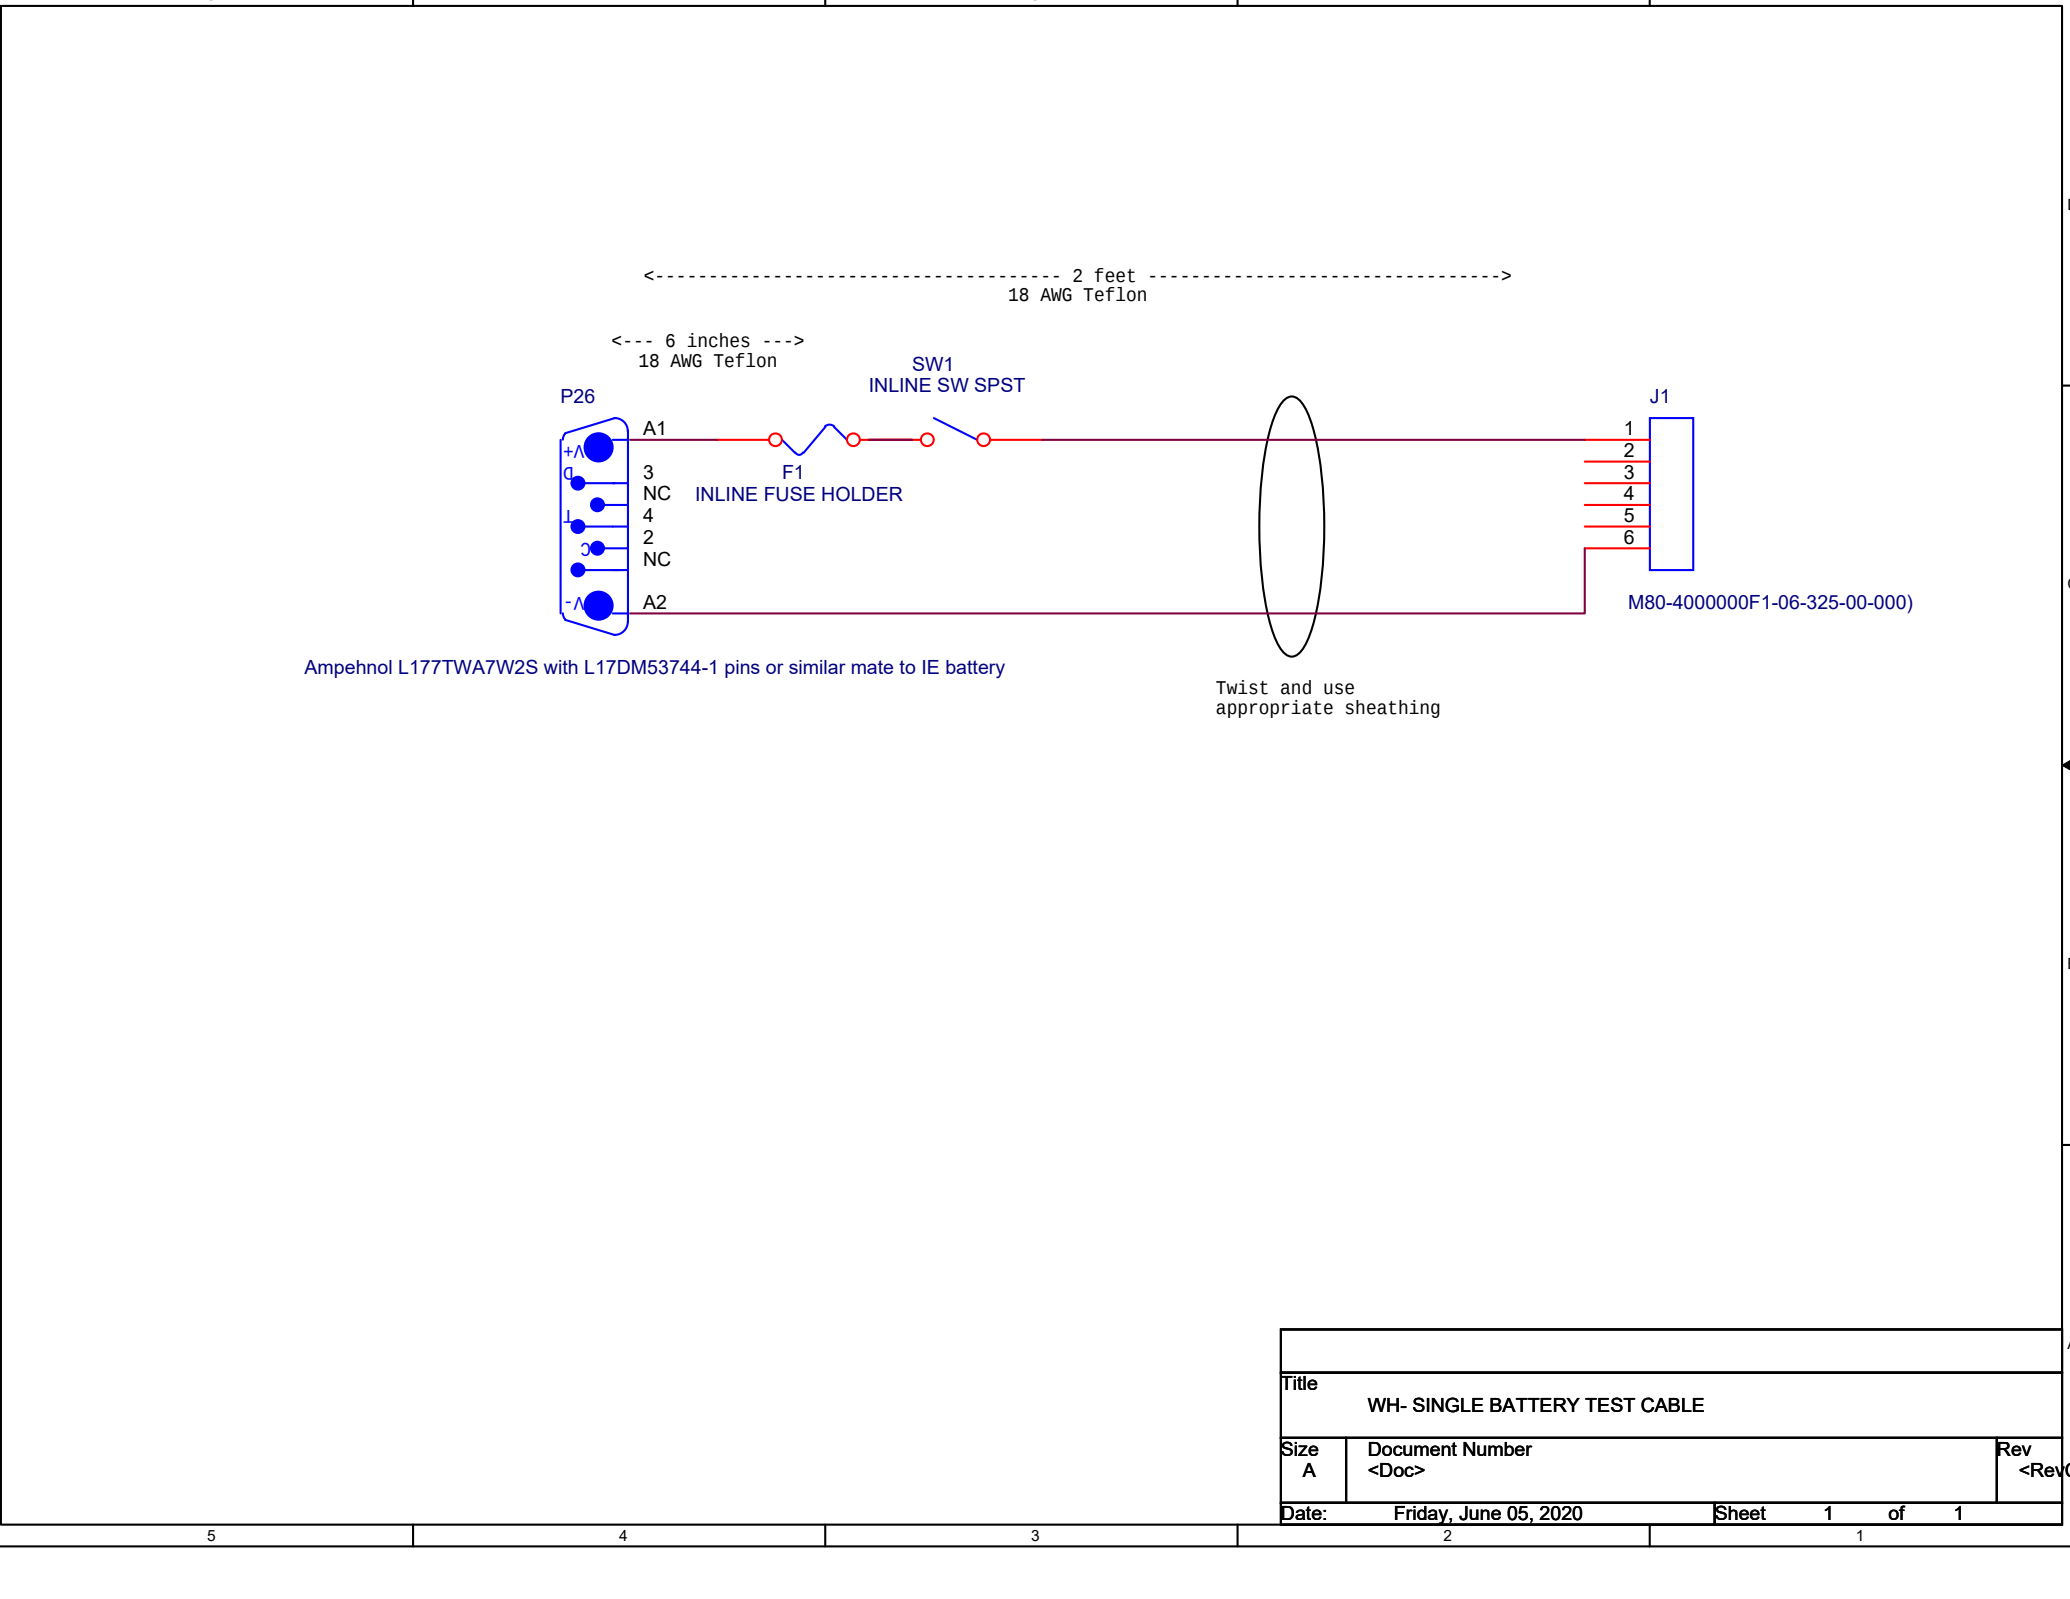

Ampehnol L177TWA7W2S with L17DM53744-1 pins or similar mate to IE battery

Twist and use appropriate sheathing

Title		
WH- SINGLE BATTERY TEST CABLE		
Size	Document Number	Rev
A	<Doc>	<RevCo
Date:	Friday, June 05, 2020	Sheet 1 of 1