


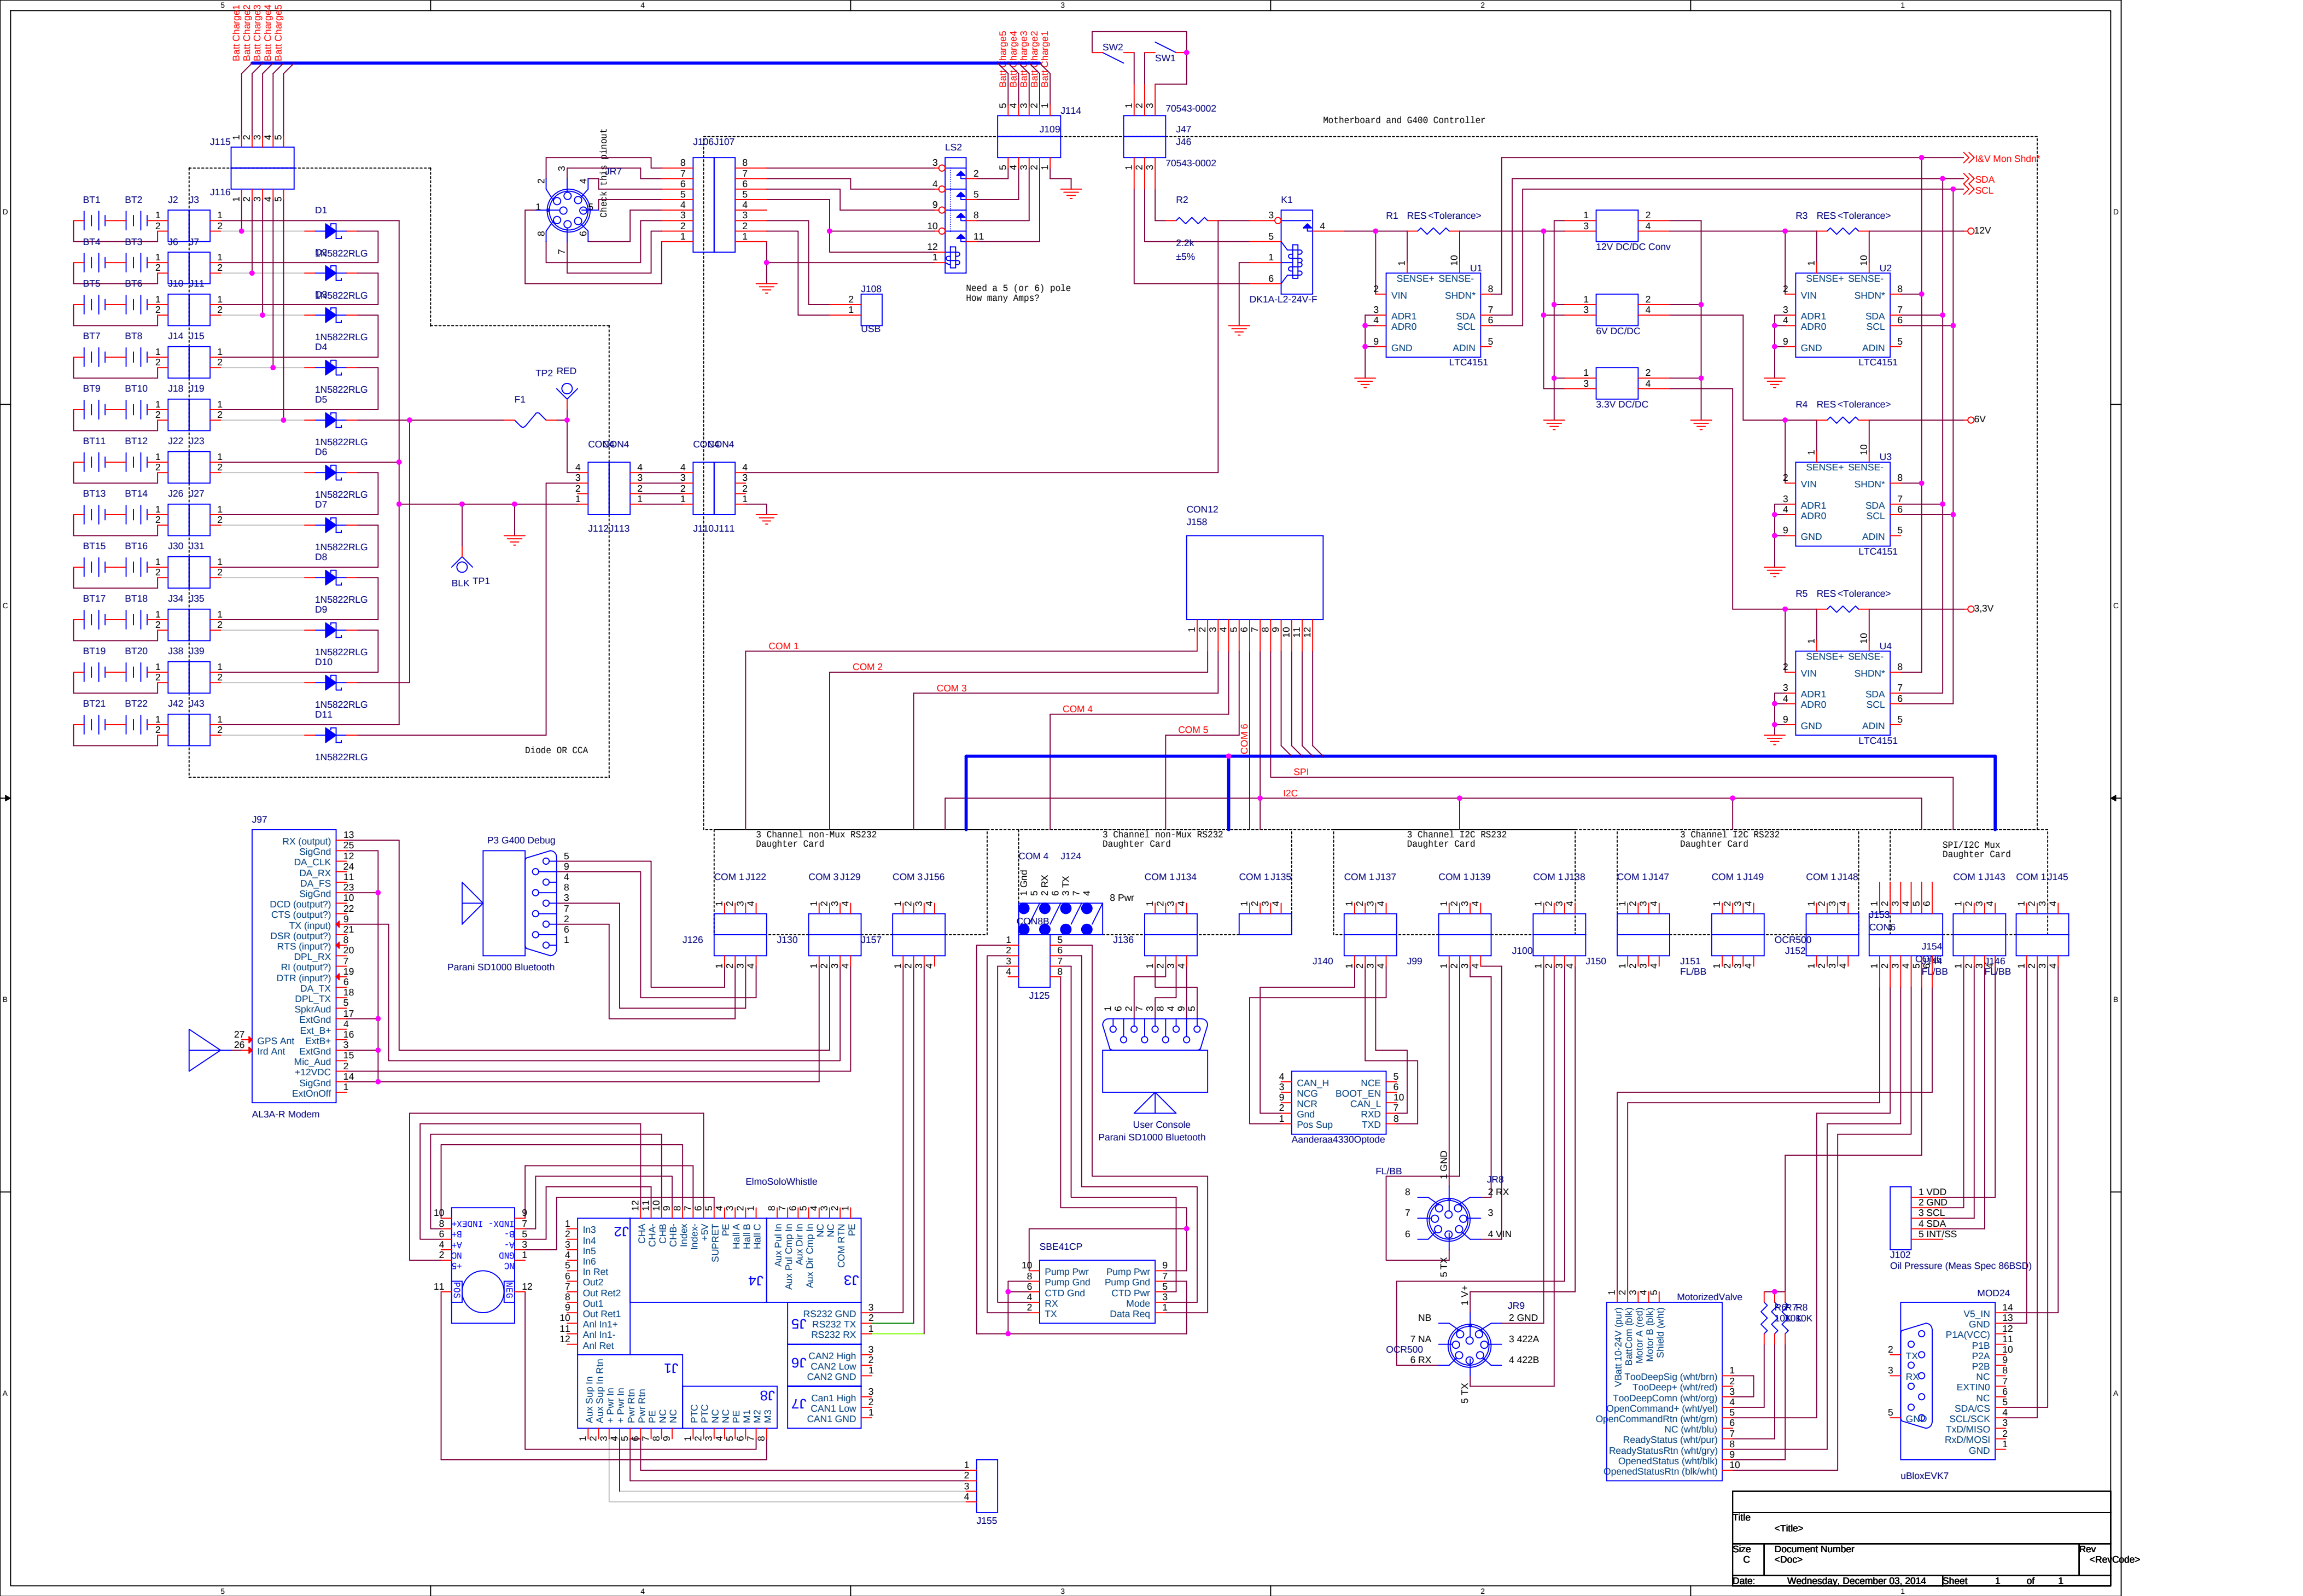

Title		<Title>
Size	Document Number	Rev
C	<Doc>	<Rev Code>
Date:	Wednesday, December 03, 2014	Sheet 1 of 1