
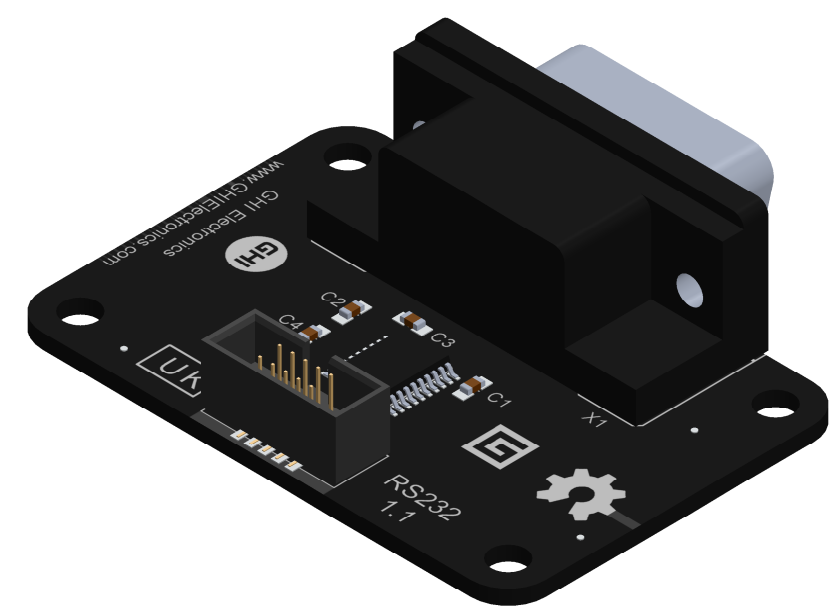
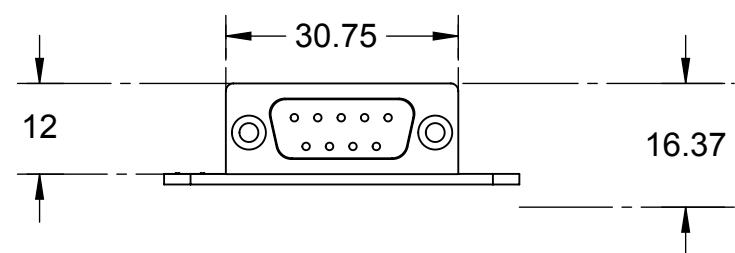


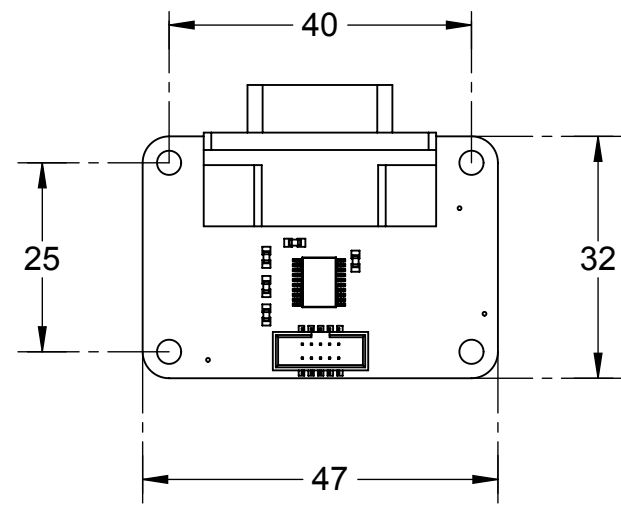

ENGINEERING NOTES: SCREW HOLE DIAMETERS ARE 3.2MM, COMPLIANT WITH THE GADETEER STANDARD. HOLE SPACING IS BASED ON A 5MM GRID ALL DIMENSIONS ARE ± 0.5MM.	RS232 Module				
	GHI ELECTRONICS LLC				
	April 16, 2013				
	www.ghielectronics.com	SCALE	DIM	REV	SHEET
1:1		MM	1.1	1 of 1	