
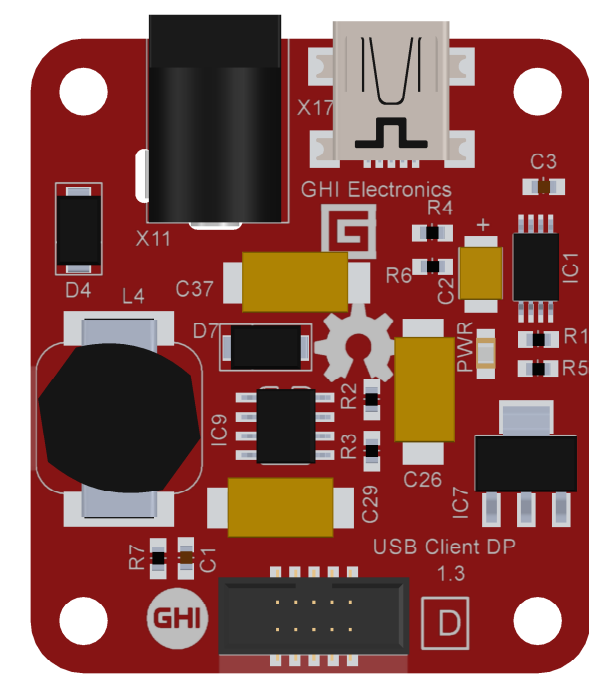
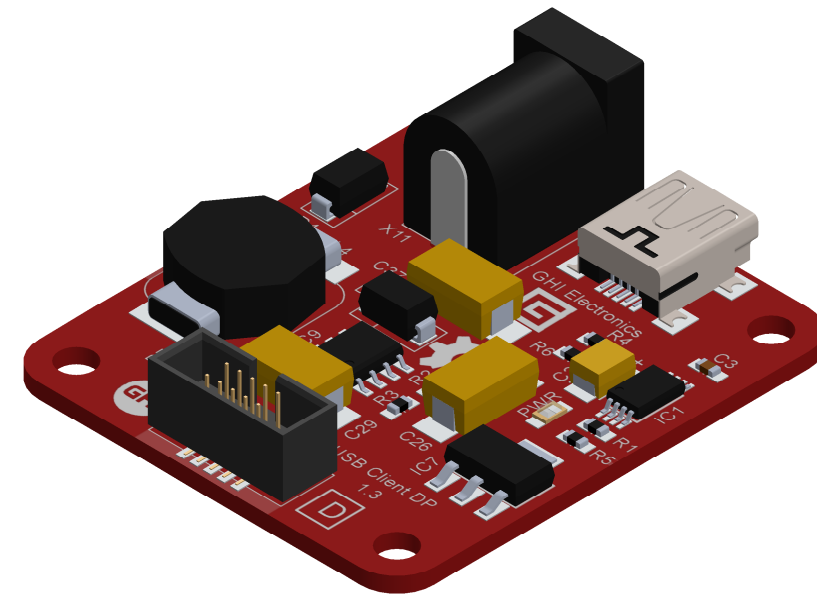


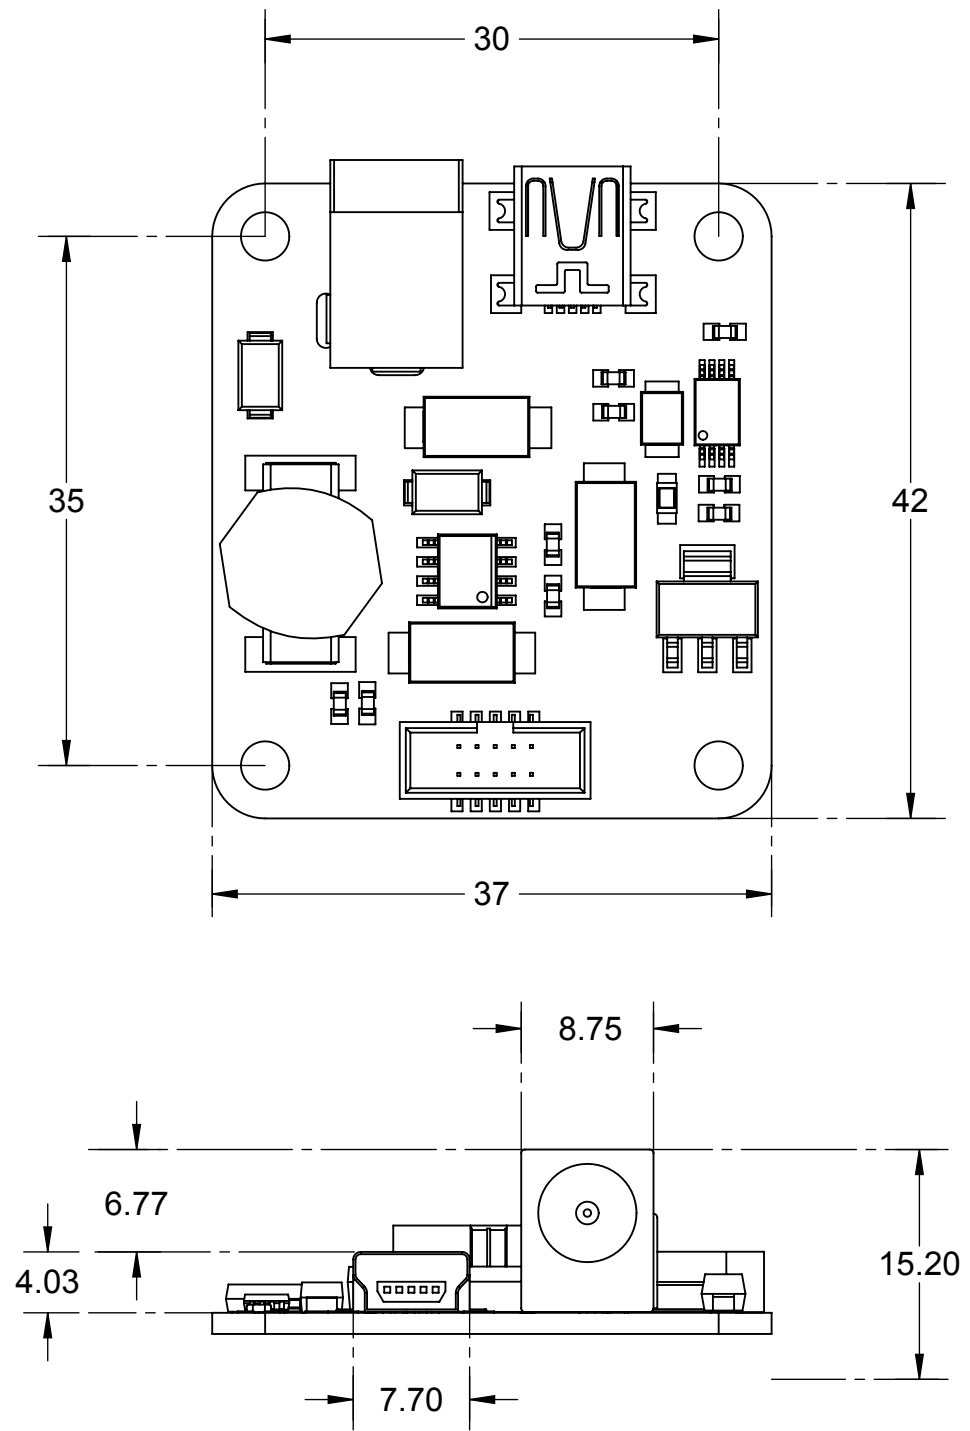

ENGINEERING NOTES:

SCREW HOLE DIAMETERS ARE 3.2MM, COMPLIANT WITH THE GADETEER STANDARD.
HOLE SPACING IS BASED ON A 5MM GRID
ALL DIMENSIONS ARE ± 0.5 MM.

USB Client DP Module

GHI ELECTRONICS LLC

April 16, 2013

www.ghielectronics.com

SCALE	DIM	REV	SHEET
2:1	MM	1.3	1 of 1