
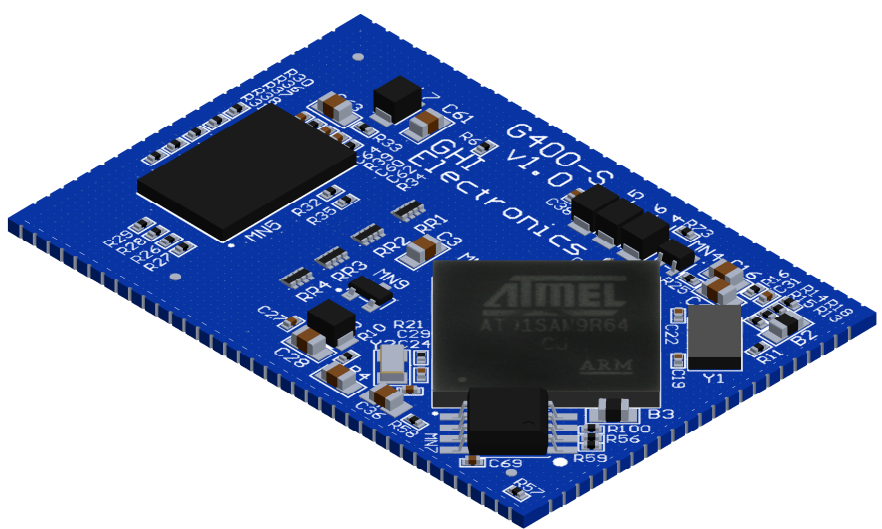


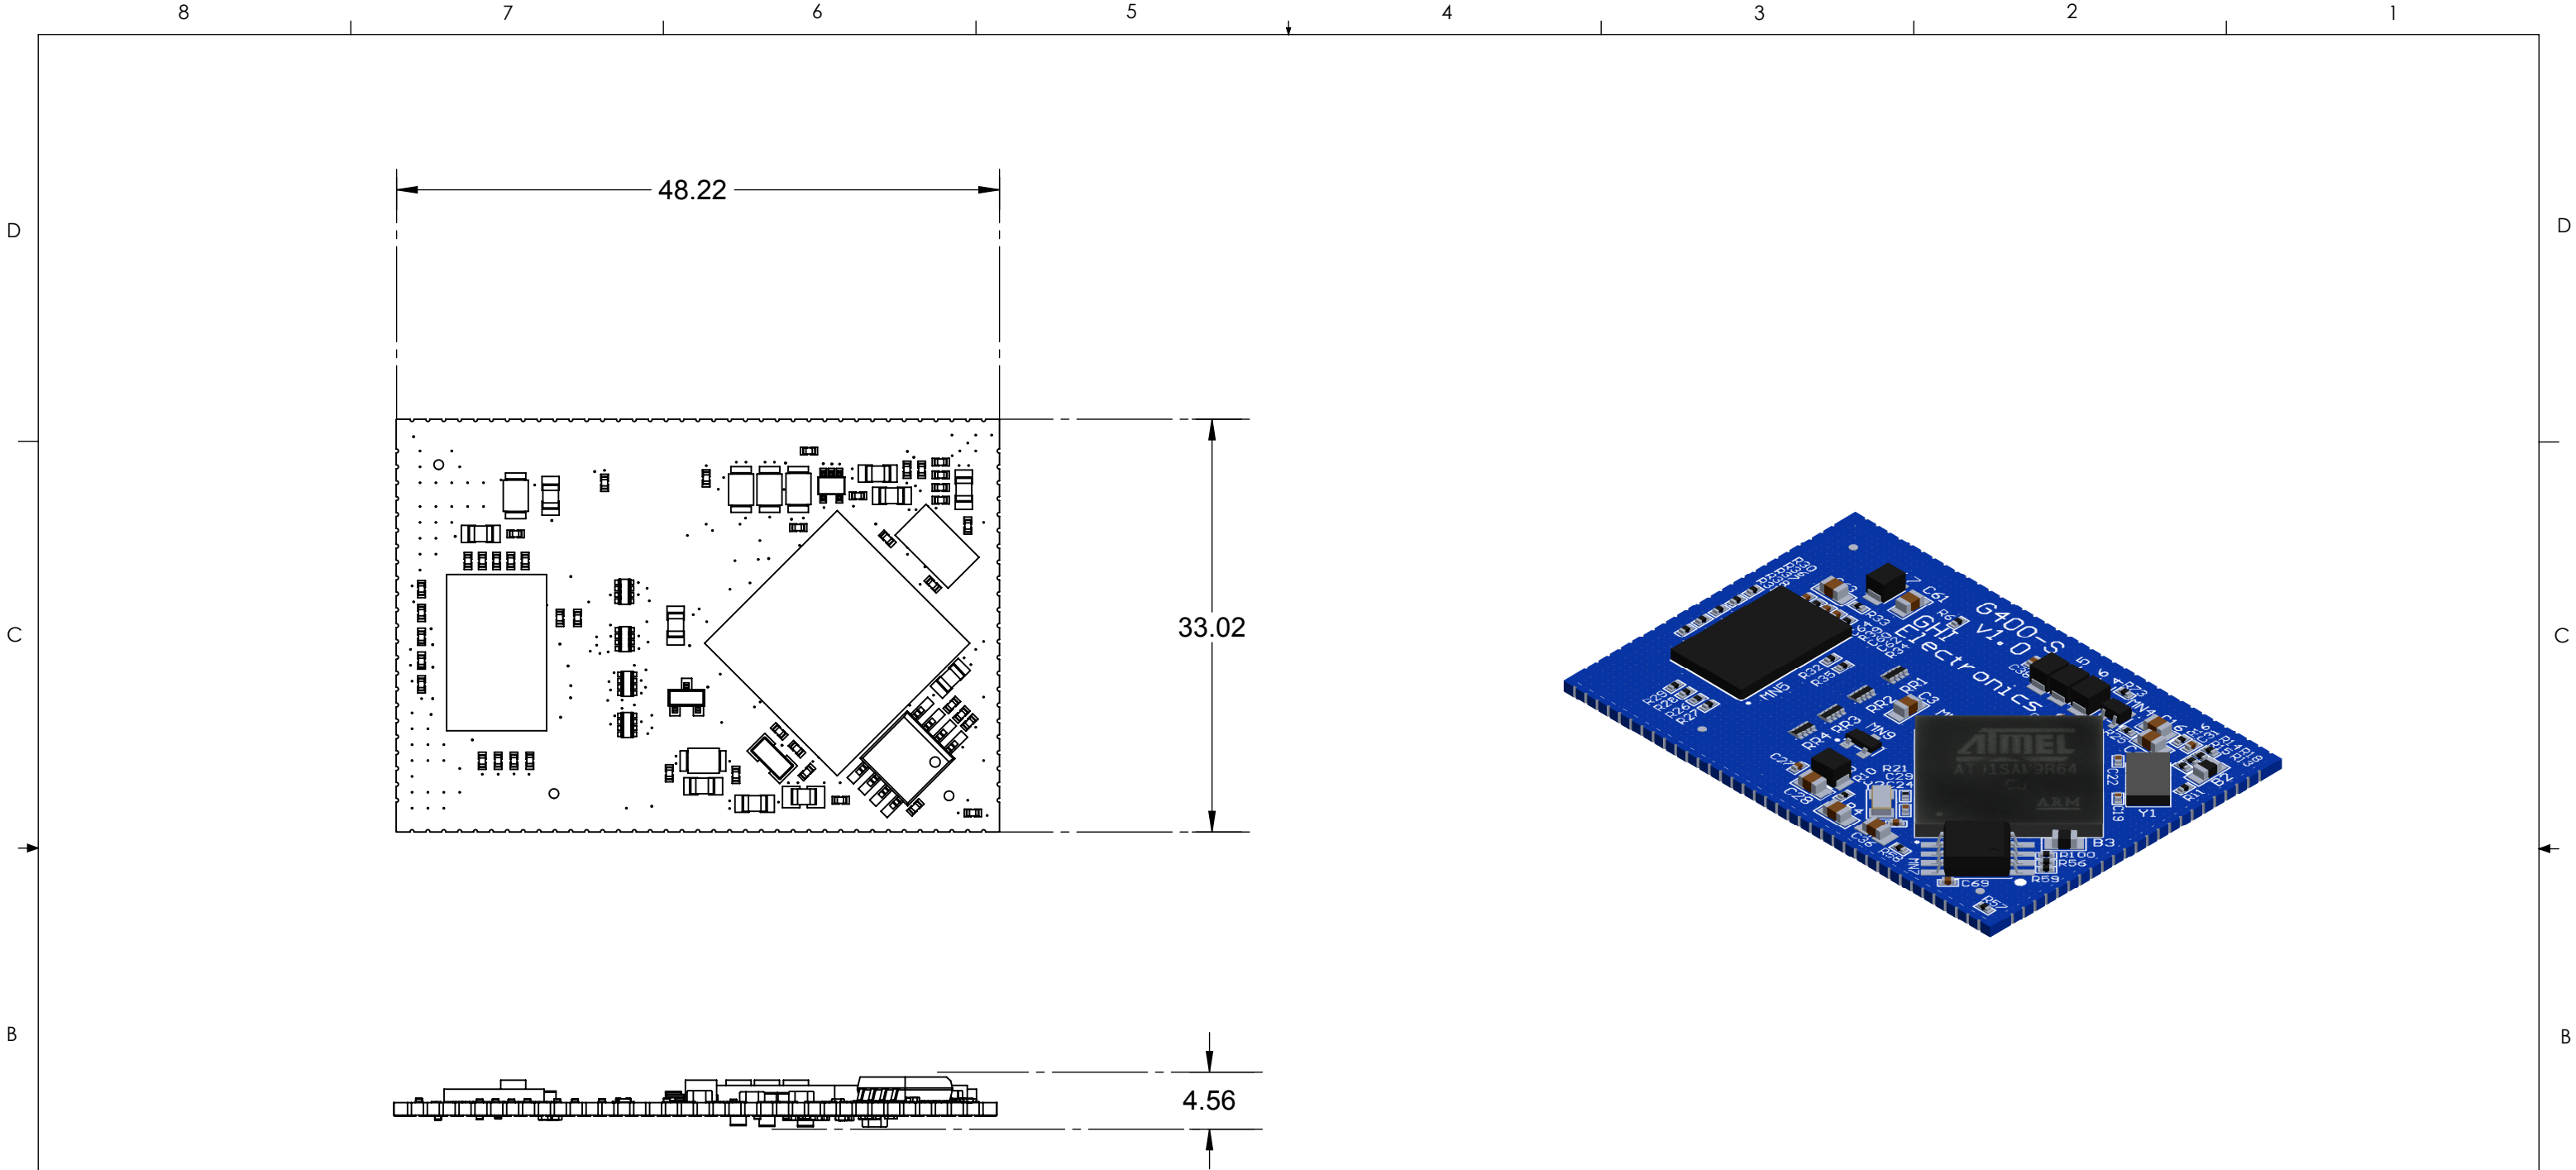

	ENGINEERING NOTES:		G400-S Module			
	SCREW HOLE DIAMETERS ARE 3.2MM, COMPLIANT WITH THE GADETEER STANDARD.		GHI ELECTRONICS LLC			
	HOLE SPACING IS BASED ON A 5MM GRID		July 8, 2013			
	ALL DIMENSIONS ARE ± 0.5MM.		www.ghielectronics.com	SCALE	DIM	REV
				1:2	MM	1.0
						SHEET
						1 of 1