
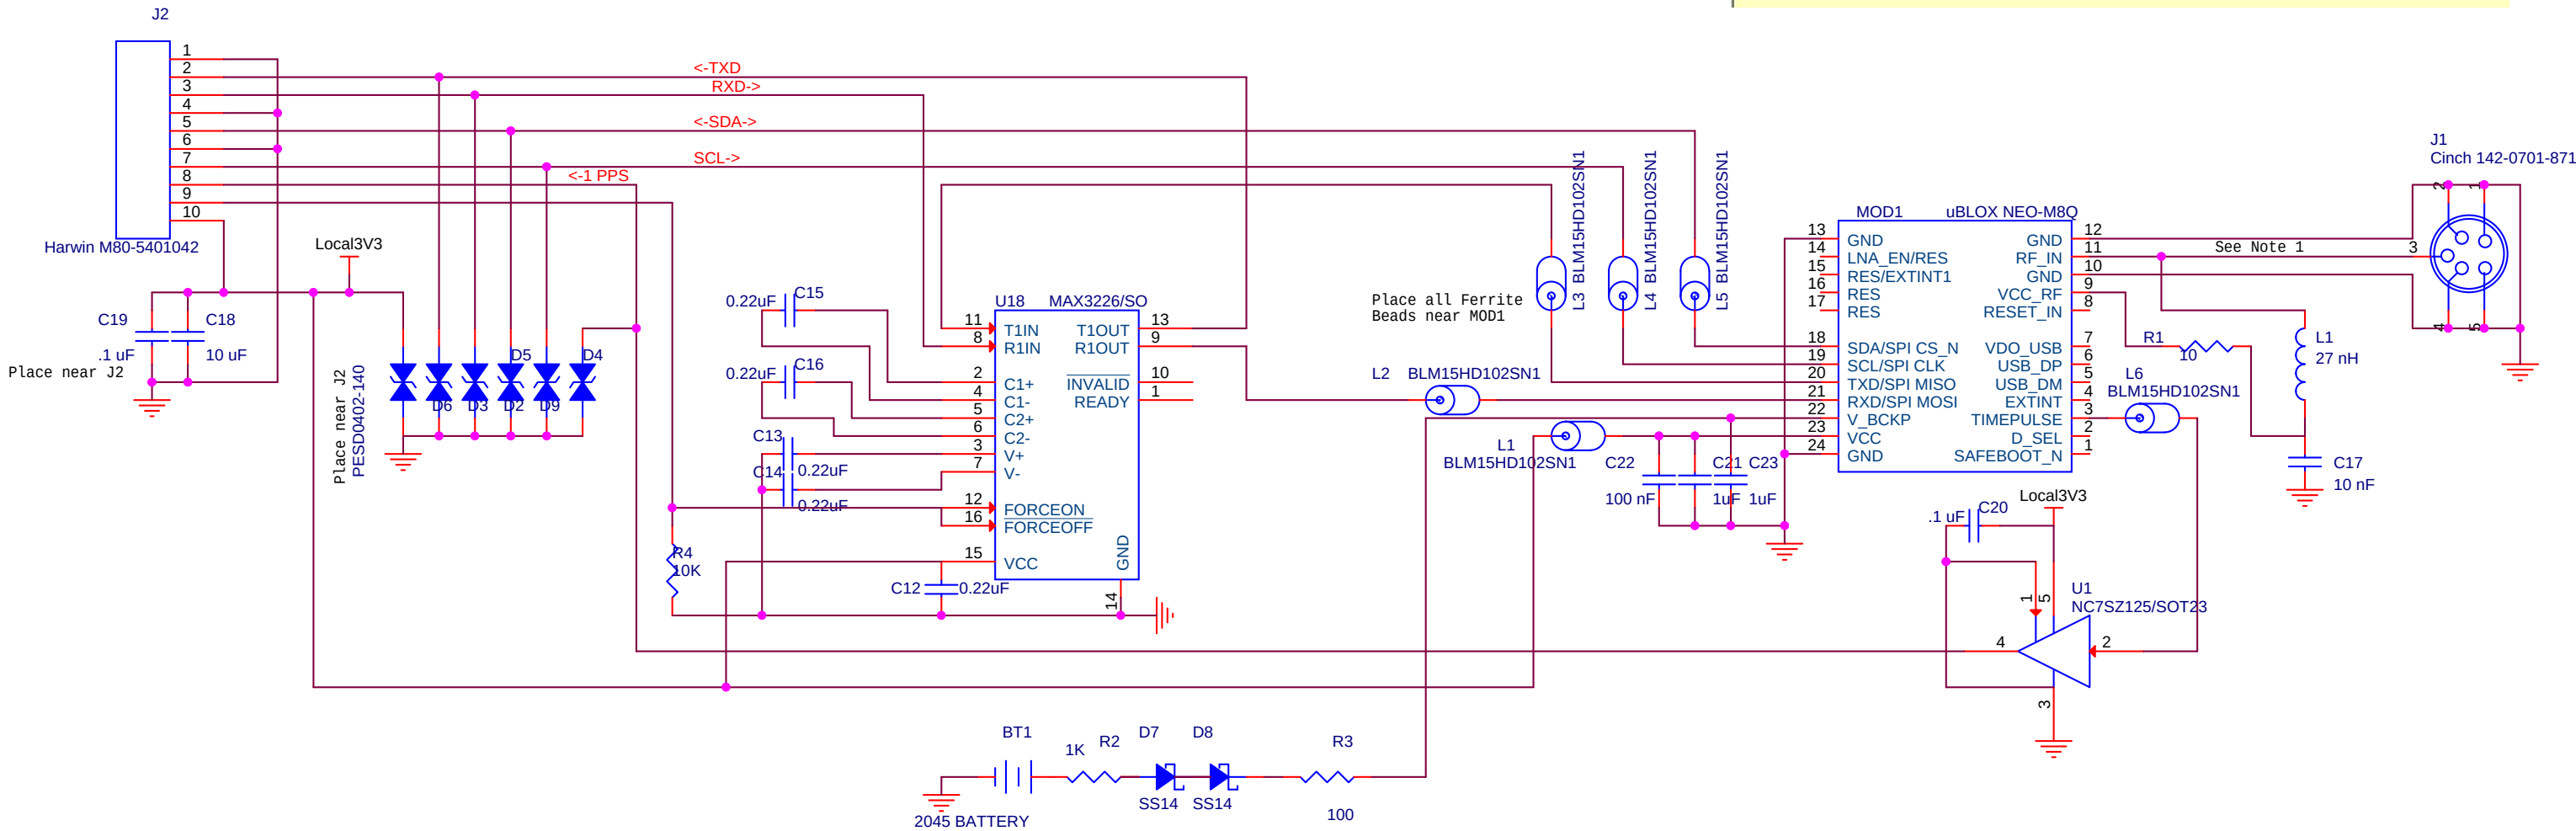


Note 1
Keep RF_IN as short as reasonable
Route as 50 ohm coplanar waveguide.
"Stitch" ground plane
See section 3.3.4 HW Integ. Guide
Connection to J1 per Cinch data sheet

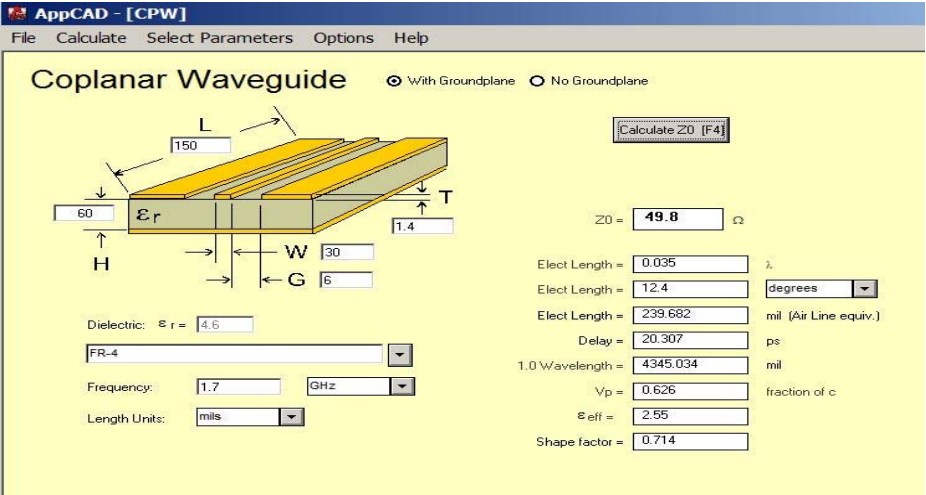

Title		
<Title>		
Size	Document Number	Rev
B	<Doc>	<RevCode>
Date:	Monday, July 31, 2017	Sheet 1 of 1