


Note: Make Sure DBX pin/socket connectors are numbered correctly right to left

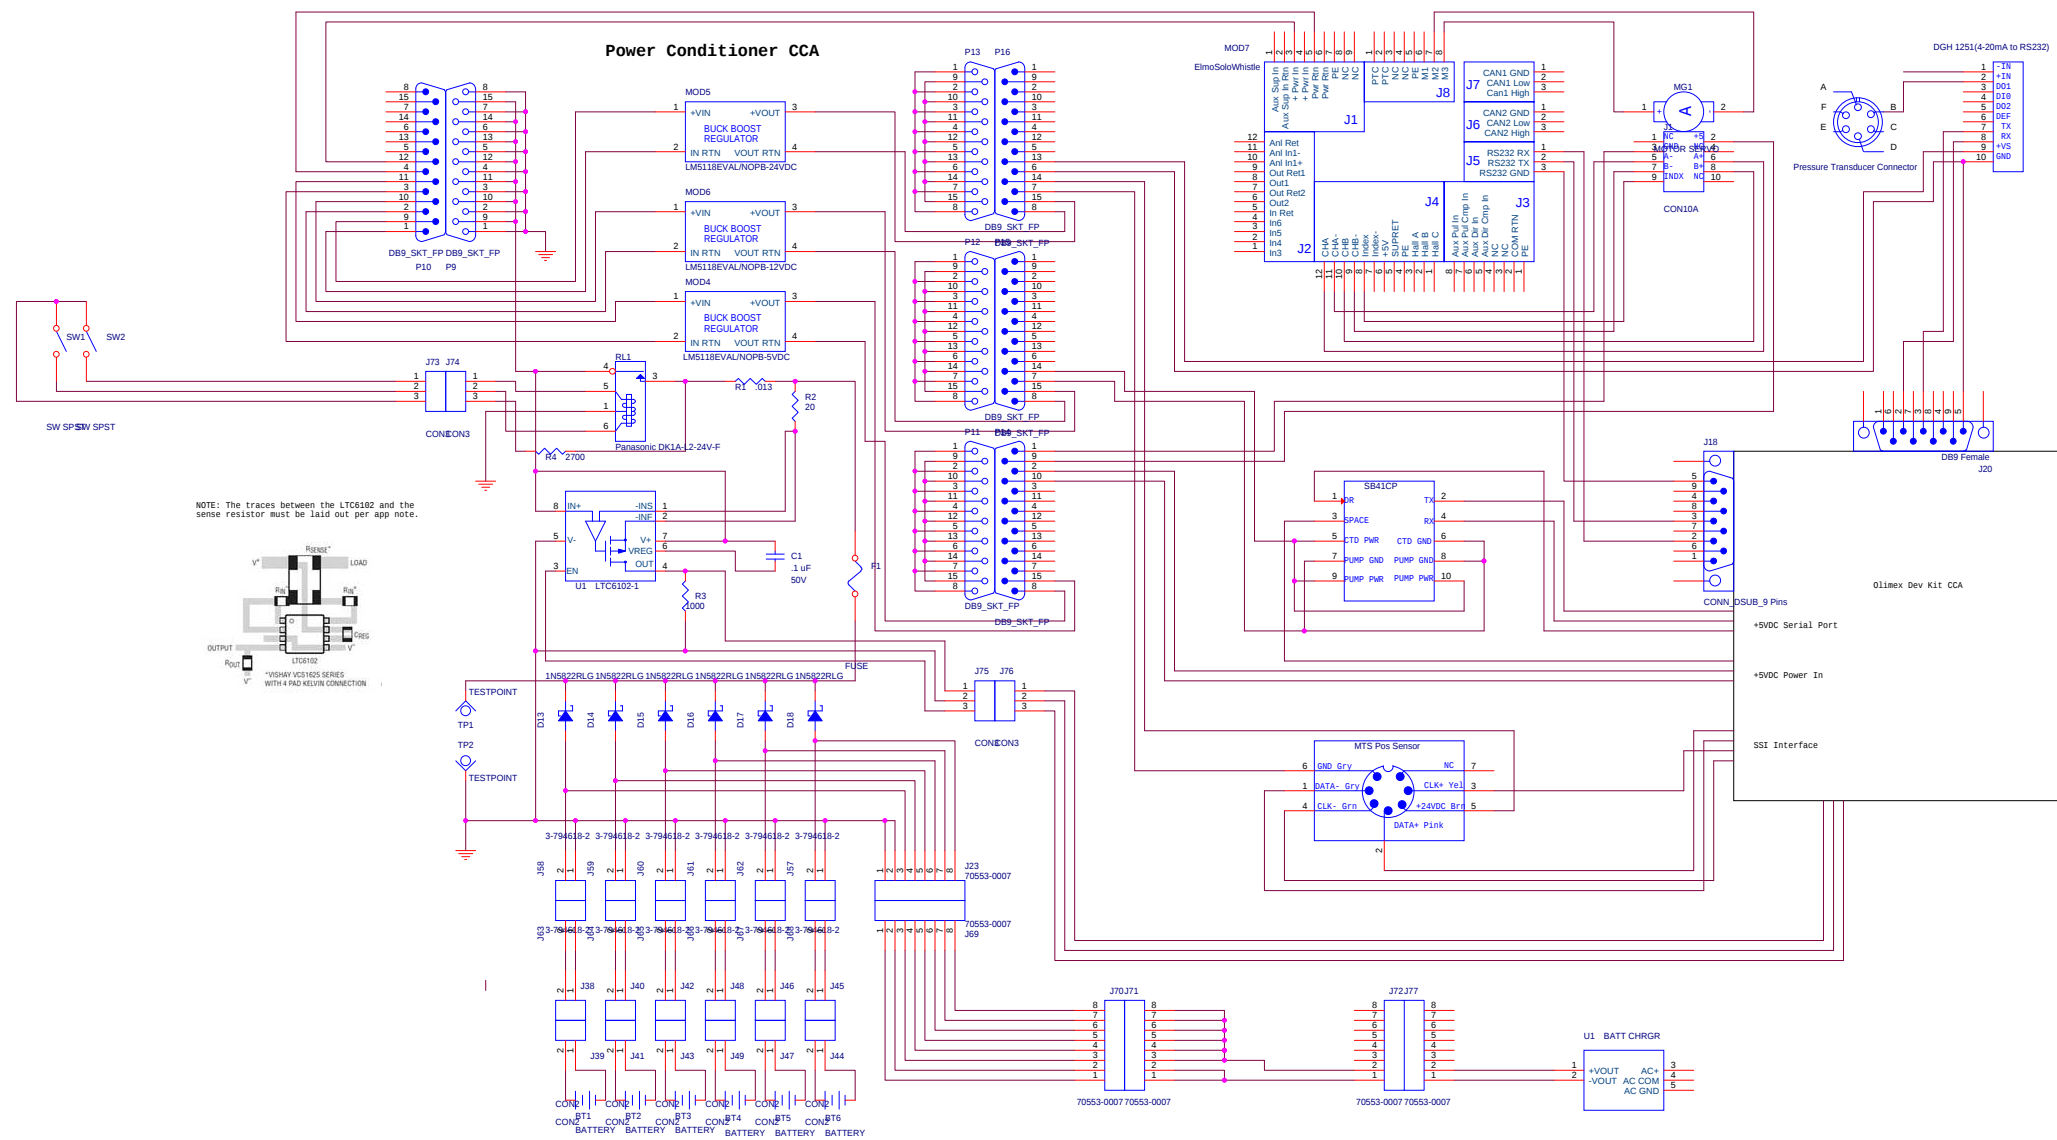

Title			
Test Tank Coastal Profiling Float			
Size D	Document Number <Doc>		Rev <RevCdo>
Date:	Thursday, January 31, 2013	Sheet	1 of 1