


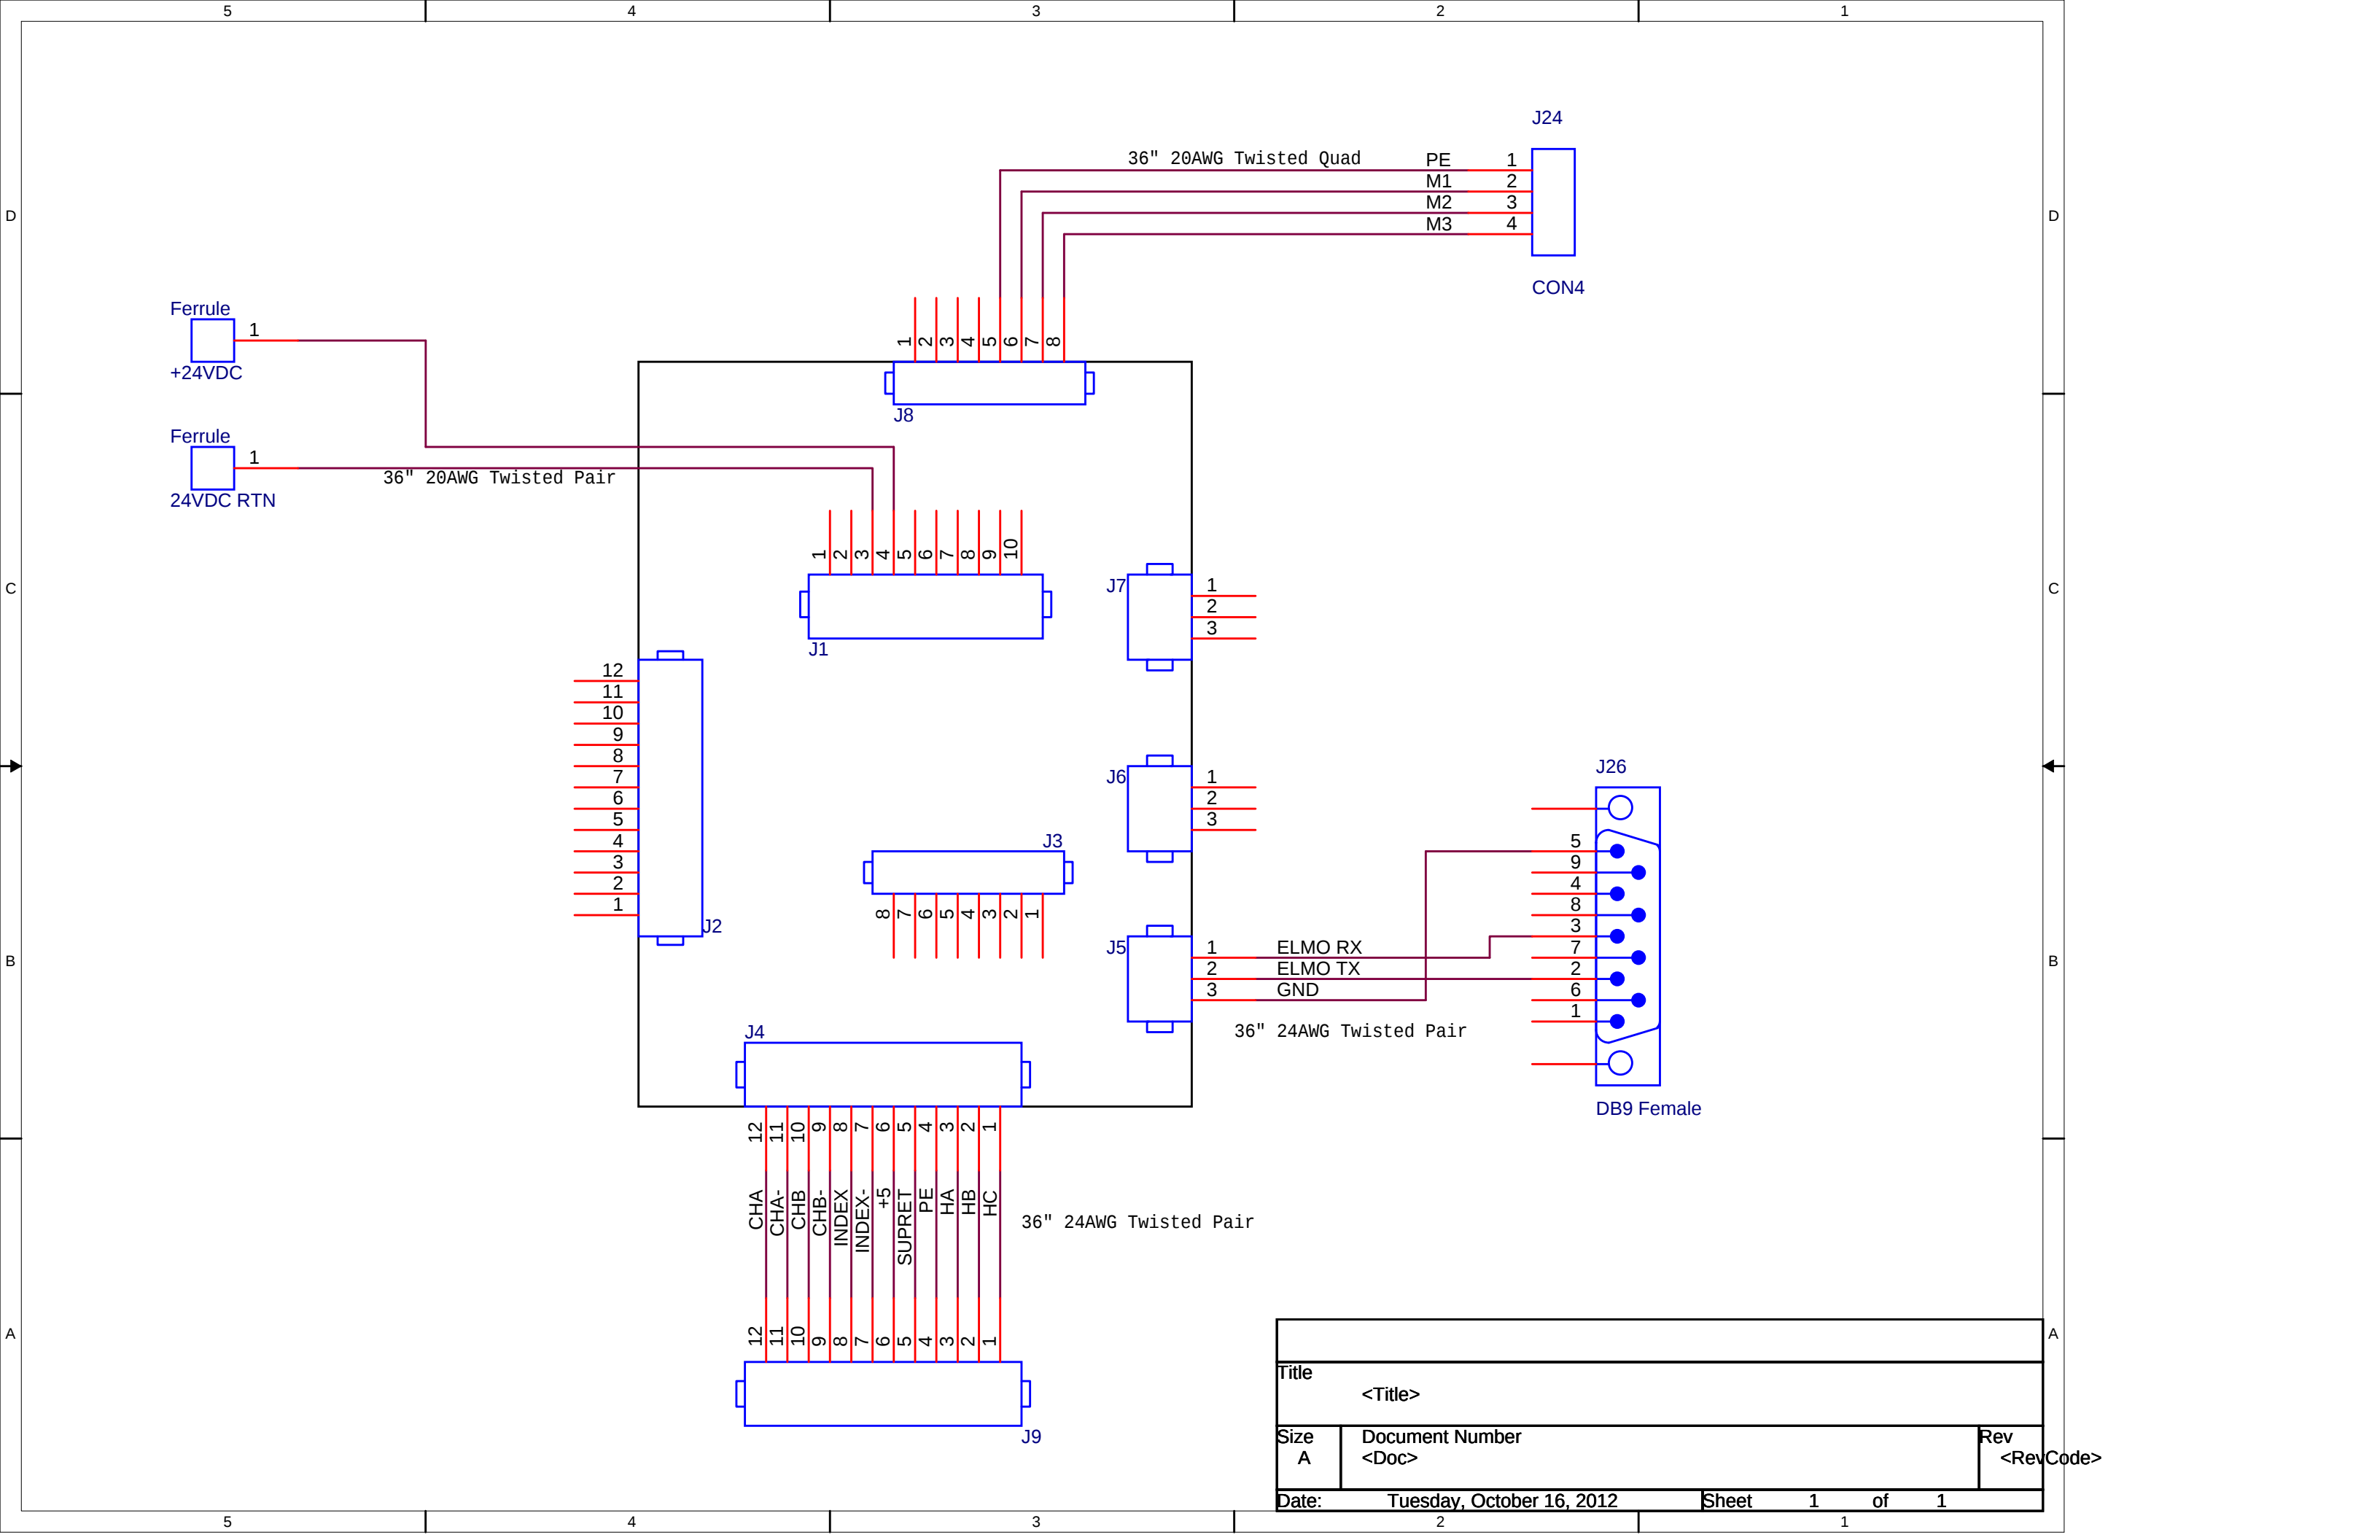

Title <Title>		
Size A	Document Number <Doc>	Rev <RevCode>
Date:	Tuesday, October 16, 2012	Sheet 1 of 1