


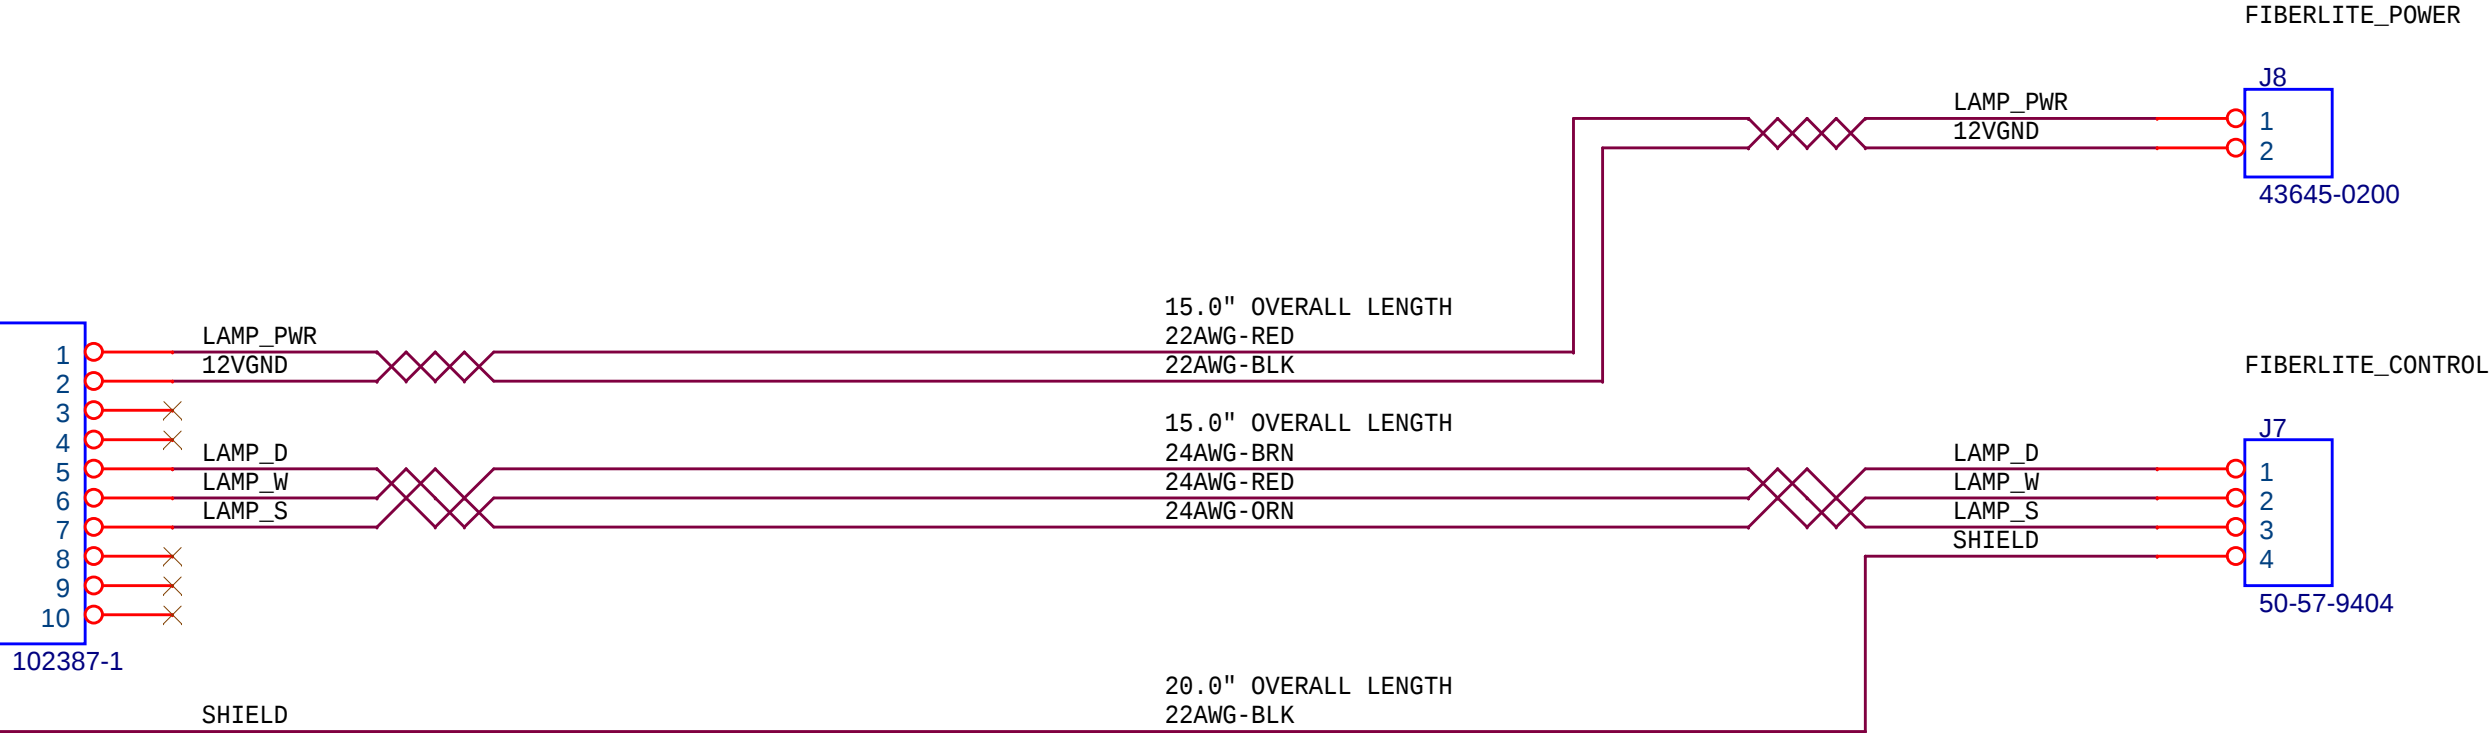

NOTES:

USE TE CRIMP TERMINAL PN: 102128-1
WITH TE PN: 102387-1 HOUSING
USE TE CRIMP TOOL PN: 169481-1
WITH TE CRIMP TERMINAL PN: 102128-1

USE MOLEX CRIMP TERMINAL PN: 43030-0009
WITH MOLEX PN: 43645-0200 HOUSING
USE MOLEX CRIMP TOOL PN: 638119000C
WITH MOLEX CRIMP TERMINAL PN: 43030-0009

USE MOLEX CRIMP TERMINAL PN: 016-02-0103
WITH MOLEX PN: 50-57-9404 HOUSING
USE MOLEX CRIMP TOOL PN: 638118700C
WITH MOLEX CRIMP TERMINAL PN: 016-02-0103

MONTEREY BAY AQUARIUM RESEARCH INSTITUTE		
7700 SANDHOLDT ROAD MOSS LANDING, CA 95039 (831)775-1700 LUKE COLETTI - COLETTI@MBARI.ORG		
Title APF-ISUS FIBERLITE LAMP WIRING HARNESS		
Size A	Document Number	Rev A
Date: Tuesday, April 14, 2015	Sheet 1 of 1	