

STMod+ Fanout


MB1280

Table of contents

- Sheet 1: Project overview (this page)
- Sheet 2: MB1280

Legend

- General comment such as function title, configuration, ...
- Text to be added to silkscreen.
- Warning text.

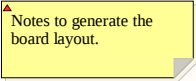

Open Platform License Agreement

The Open Platform License Agreement (“Agreement”) is a binding legal contract between you (“You”) and STMicroelectronics International N.V. (“ST”), a company incorporated under the laws of the Netherlands acting for the purpose of this Agreement through its Swiss branch 39, Chemin du Champ des Filles, 1228 Plan-les-Ouates, Geneva, Switzerland.

By using the enclosed reference designs, schematics, PC board layouts, and documentation, in hardcopy or CAD tool file format (collectively, the “Reference Material”), You are agreeing to be bound by the terms and conditions of this Agreement. Do not use the Reference Material until You have read and agreed to this Agreement terms and conditions. The use of the Reference Material automatically implies the acceptance of the Agreement terms and conditions.

The complete Open Platform License Agreement can be found on www.st.com/opla.



U_MB1280
MB1280.SchDoc




Title: Project overview		
Project: STMod+ Fanout		
Variant: 3V3		
Revision: C-01	Reference: MB1280	
Size: A4	Date: 18-SEP-2019	Sheet: 1 of 1



STMod+

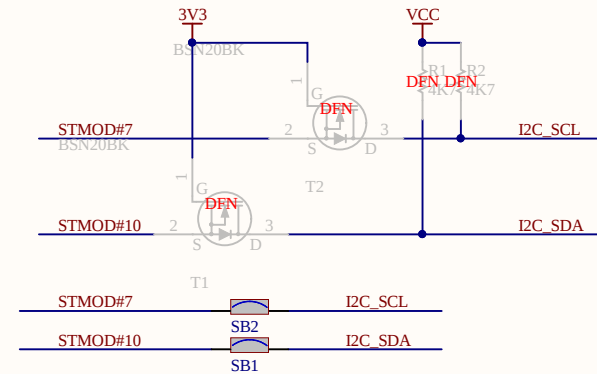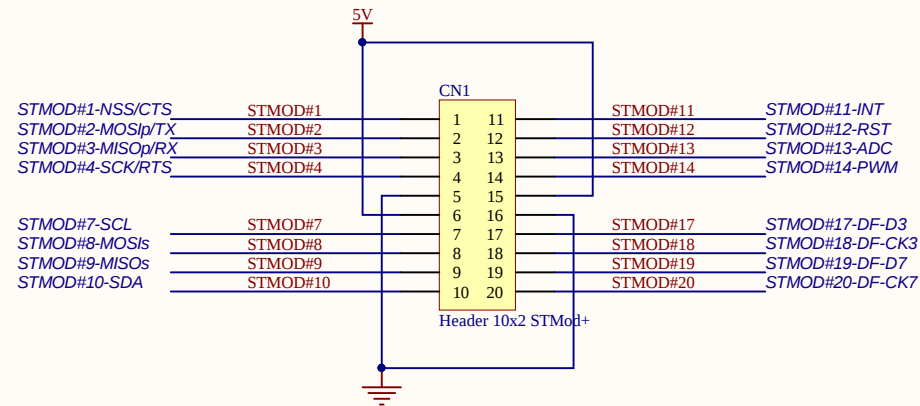


Grove connector


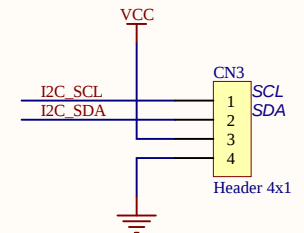


support Grove- Barometer sensor (BMP180)
 support Grove- LCD RGB Backlight

Bread board connectors




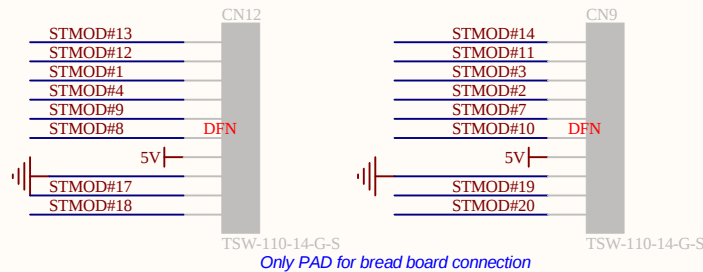


ESP-01 connector

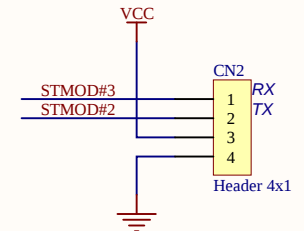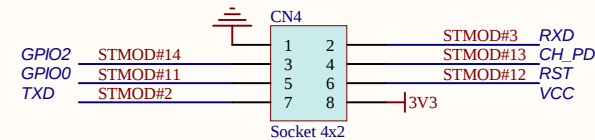


support Grove- NFC


Mikrobus connectors

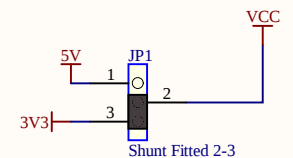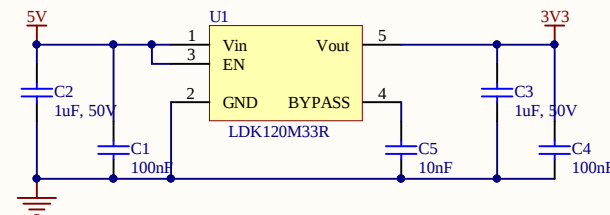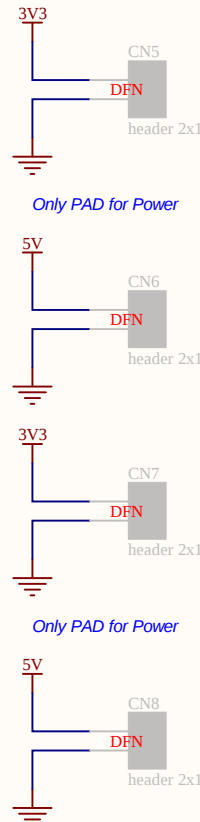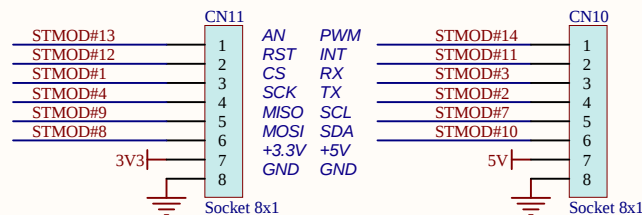



closed pin2 and pin3 for default

HW Mechanical parts

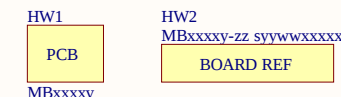

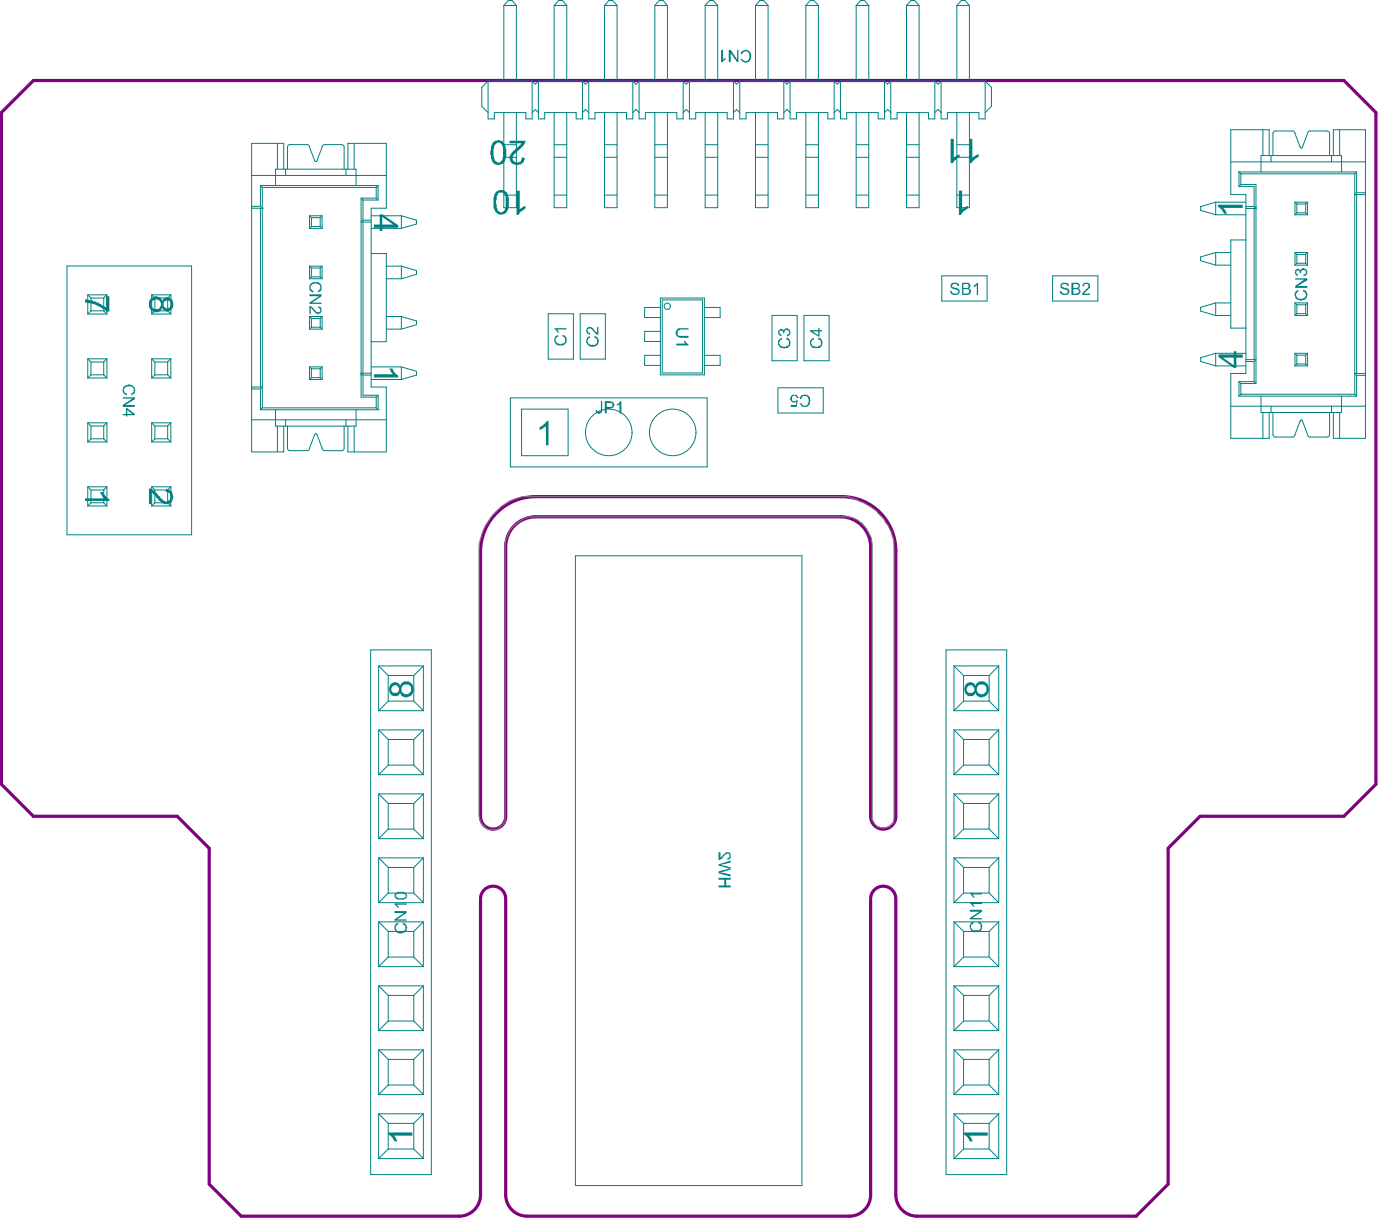

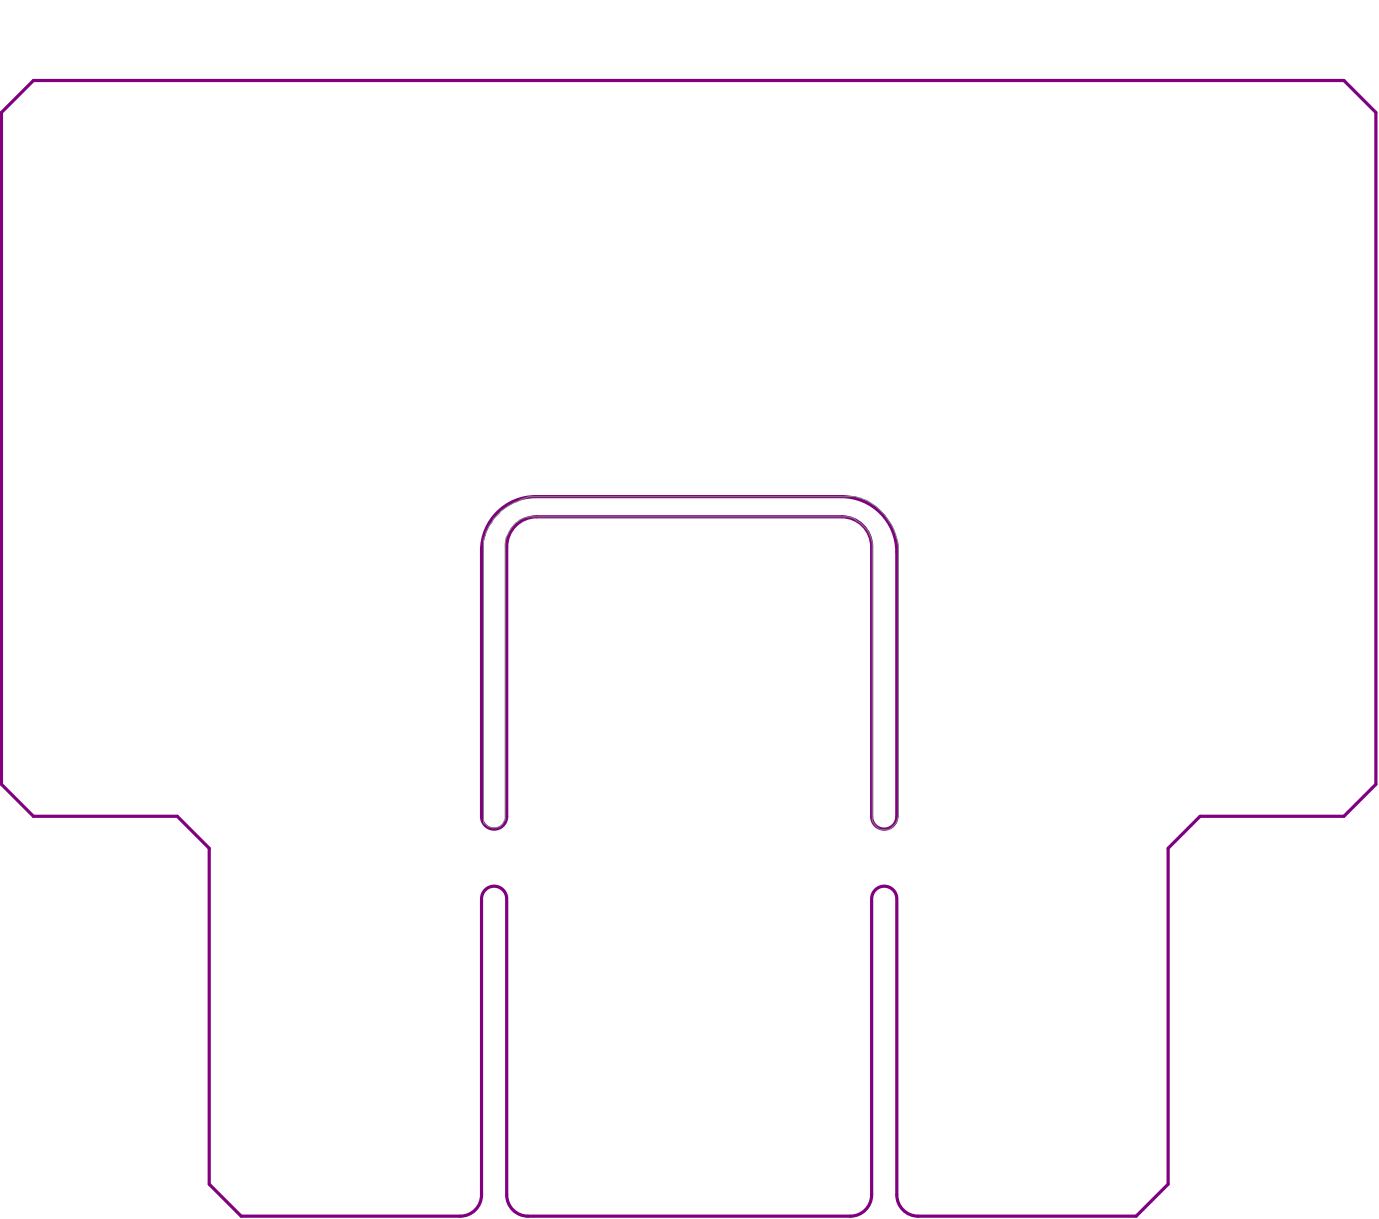

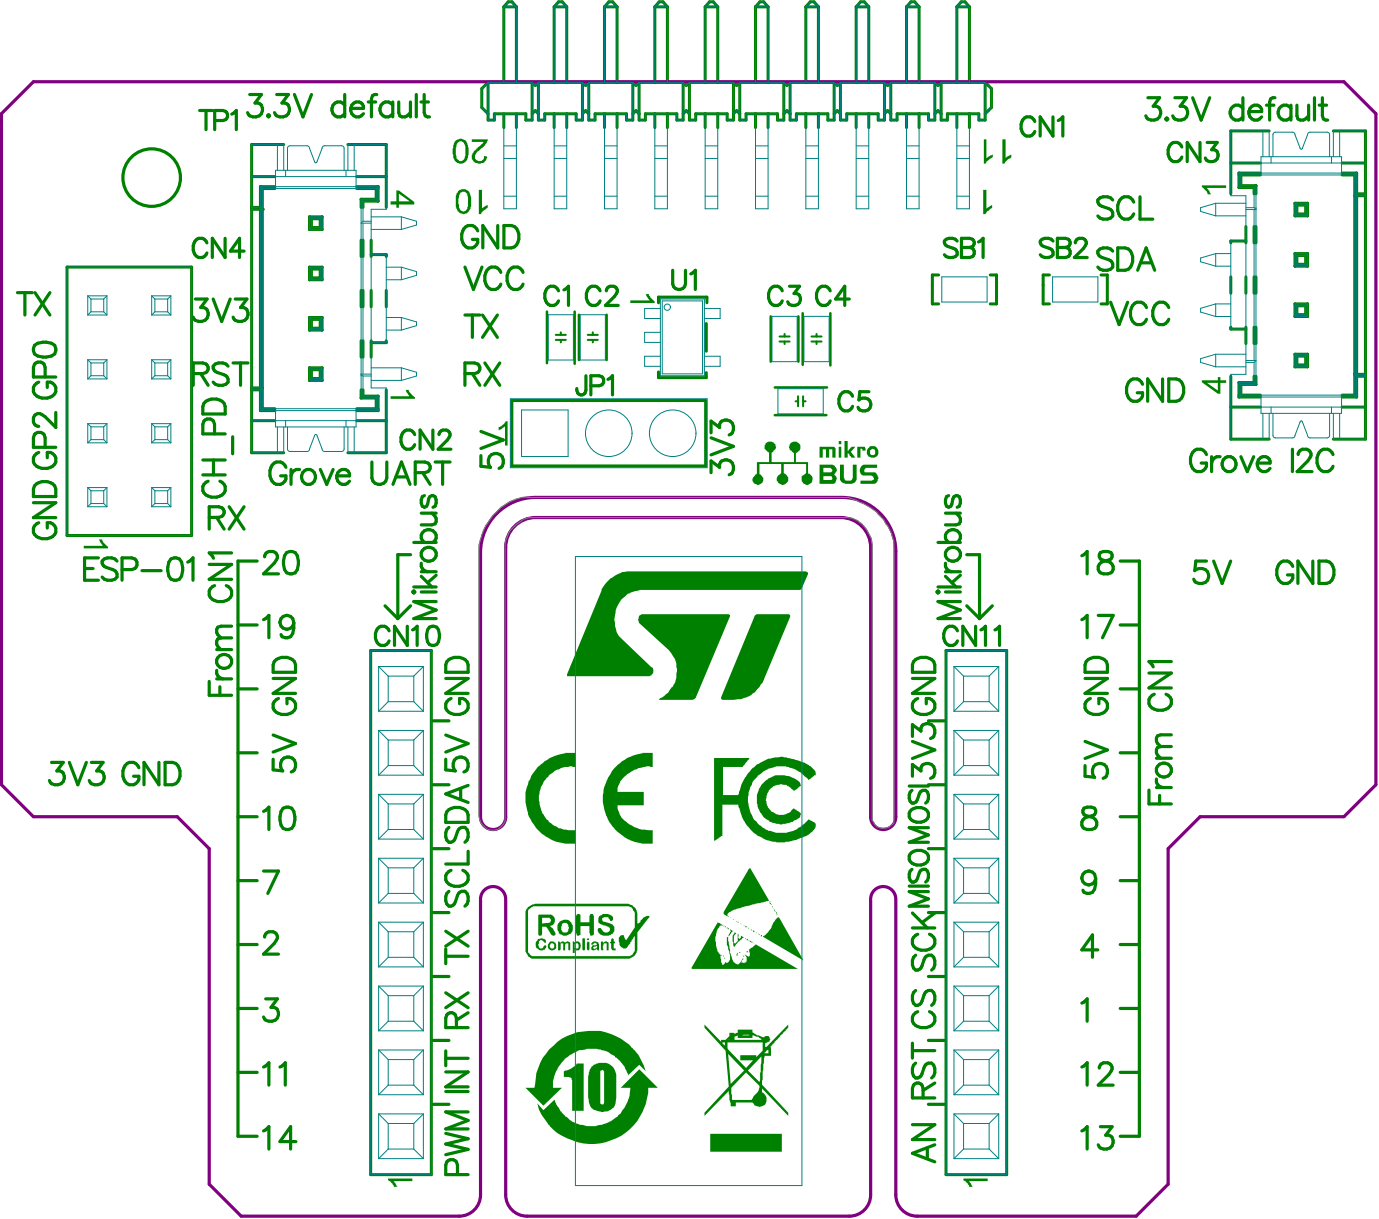

Fanout board
MB1280C

GND
5V
MOSI
MISO
SCK
CS
RST
AN

3V3

HW2

20
10

11
1

GND
5V
SDA
SCL
TX
RX
INT
PWM