



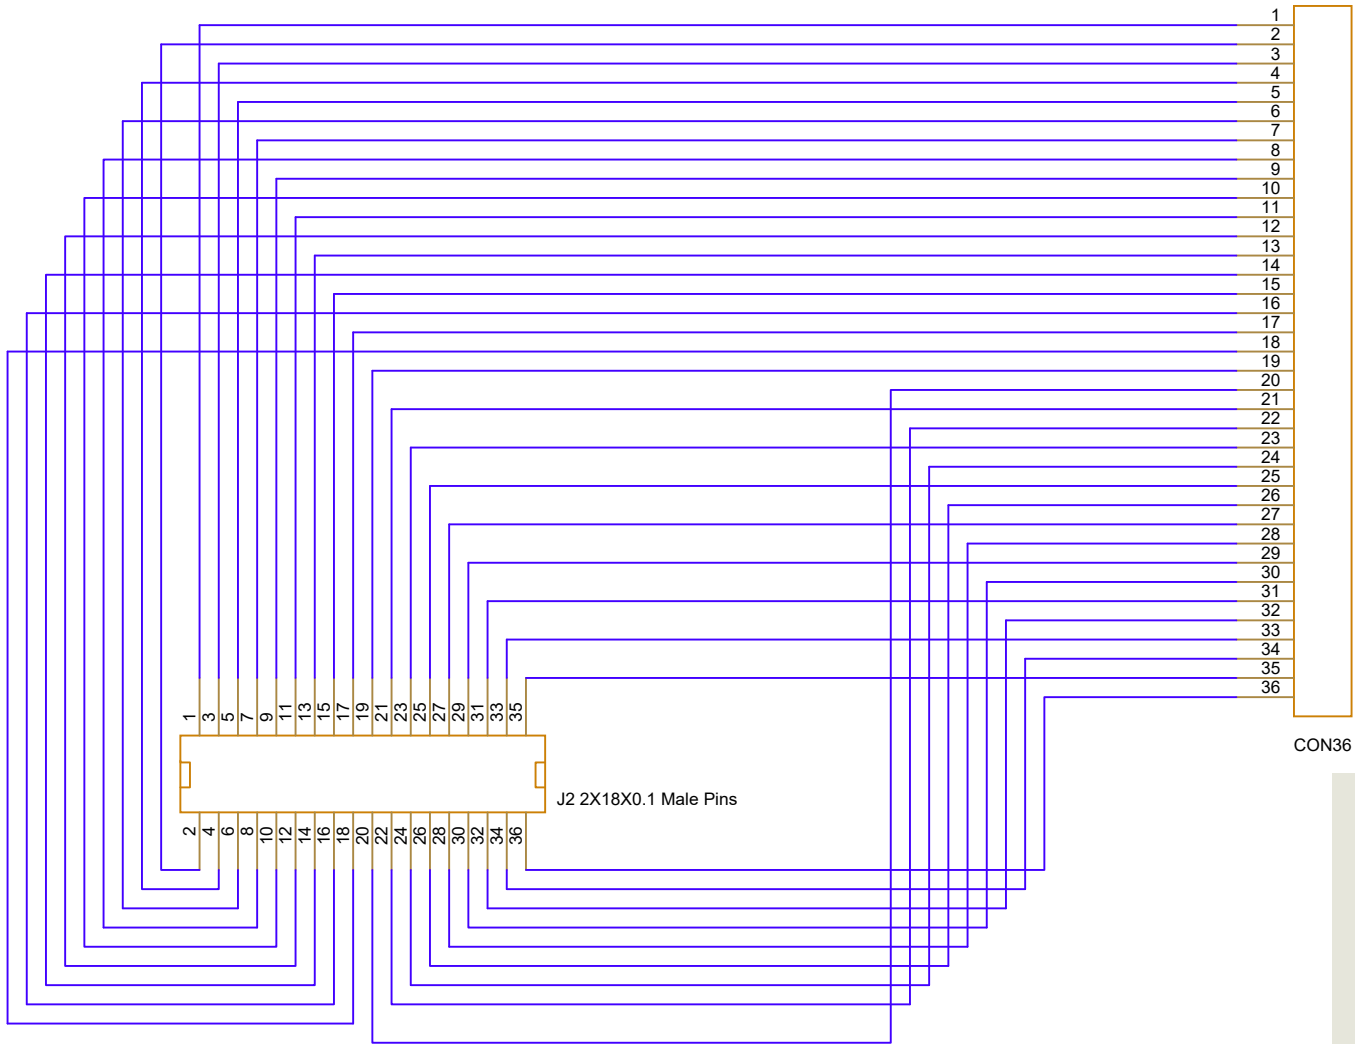

CON36 36X1X0.1 Male Pins

J2 2X18X0.1 Male Pins

NOTES:
1. Milled board OK
2. If you can mill pin labels on 1x36 connector, that would be great

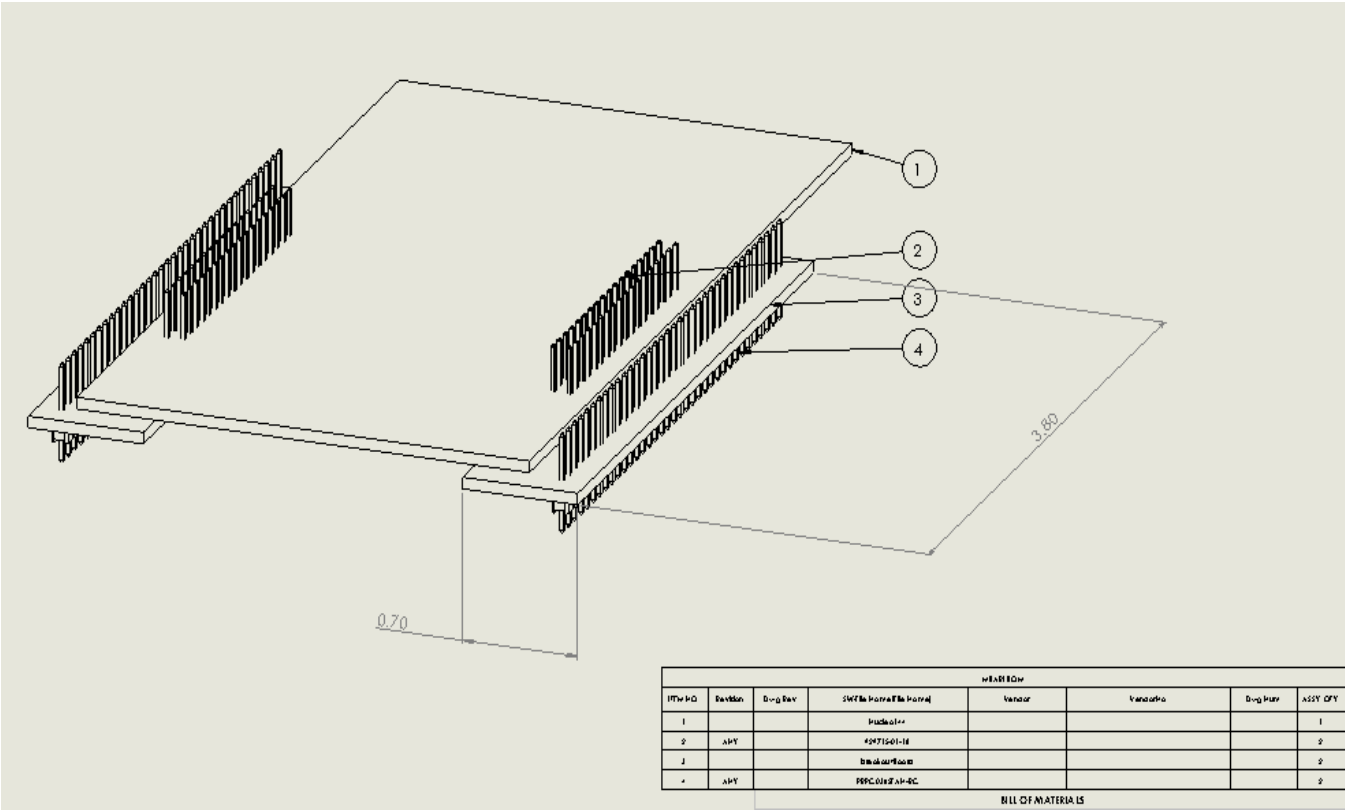

REVISION							
ITEM NO	Revision	By/Rev	SWTch Name/Fn Name	Vendor	Vendor	By/Rev	ASST. QTY
1			Initial				1
2	APV		SWTch 1-18				2
3			SWTch 19-36				2
4	APV		SWTch 1-36				2

BILL OF MATERIALS

Title		
<Title>		
Size	Document Number	Rev
B	<Doc>	<RevCode>
Date:	Monday, August 15, 2022	Sheet 1 of 1