


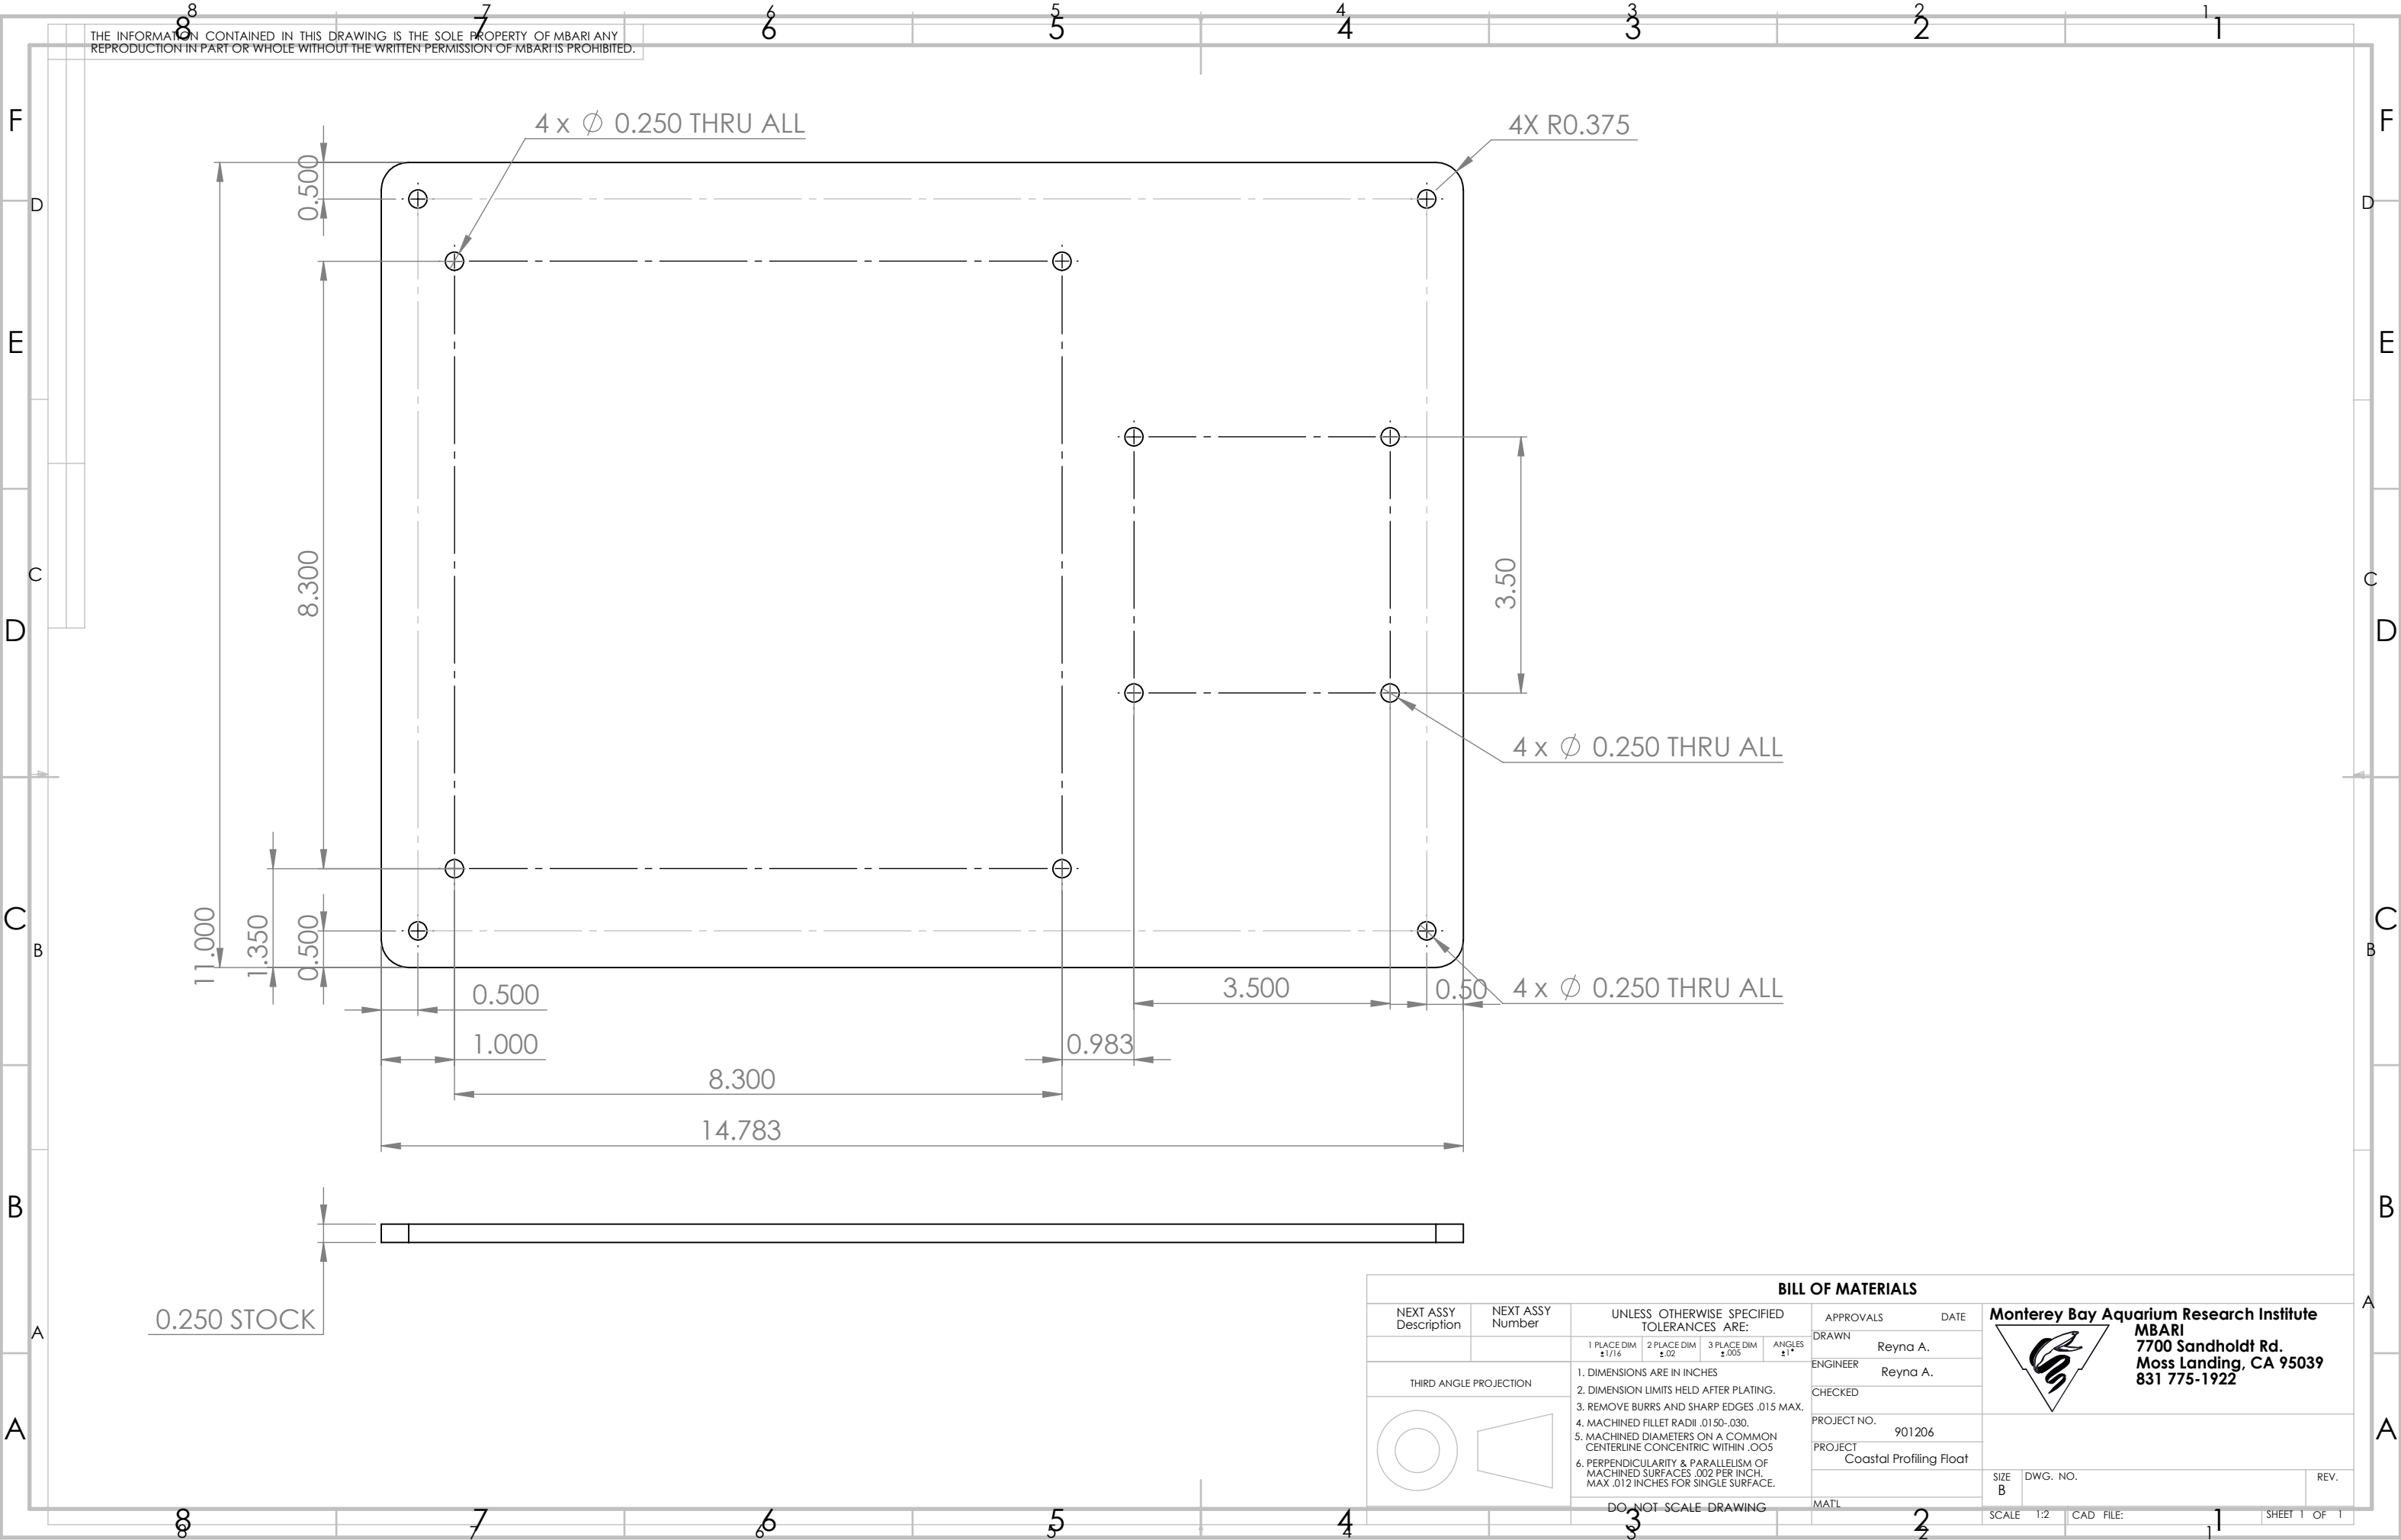

THE INFORMATION CONTAINED IN THIS DRAWING IS THE SOLE PROPERTY OF MBARI ANY REPRODUCTION IN PART OR WHOLE WITHOUT THE WRITTEN PERMISSION OF MBARI IS PROHIBITED.

0.250 STOCK

4 x ϕ 0.250 THRU ALL

4X R0.375

4 x ϕ 0.250 THRU ALL

4 x ϕ 0.250 THRU ALL

DO NOT SCALE DRAWING