


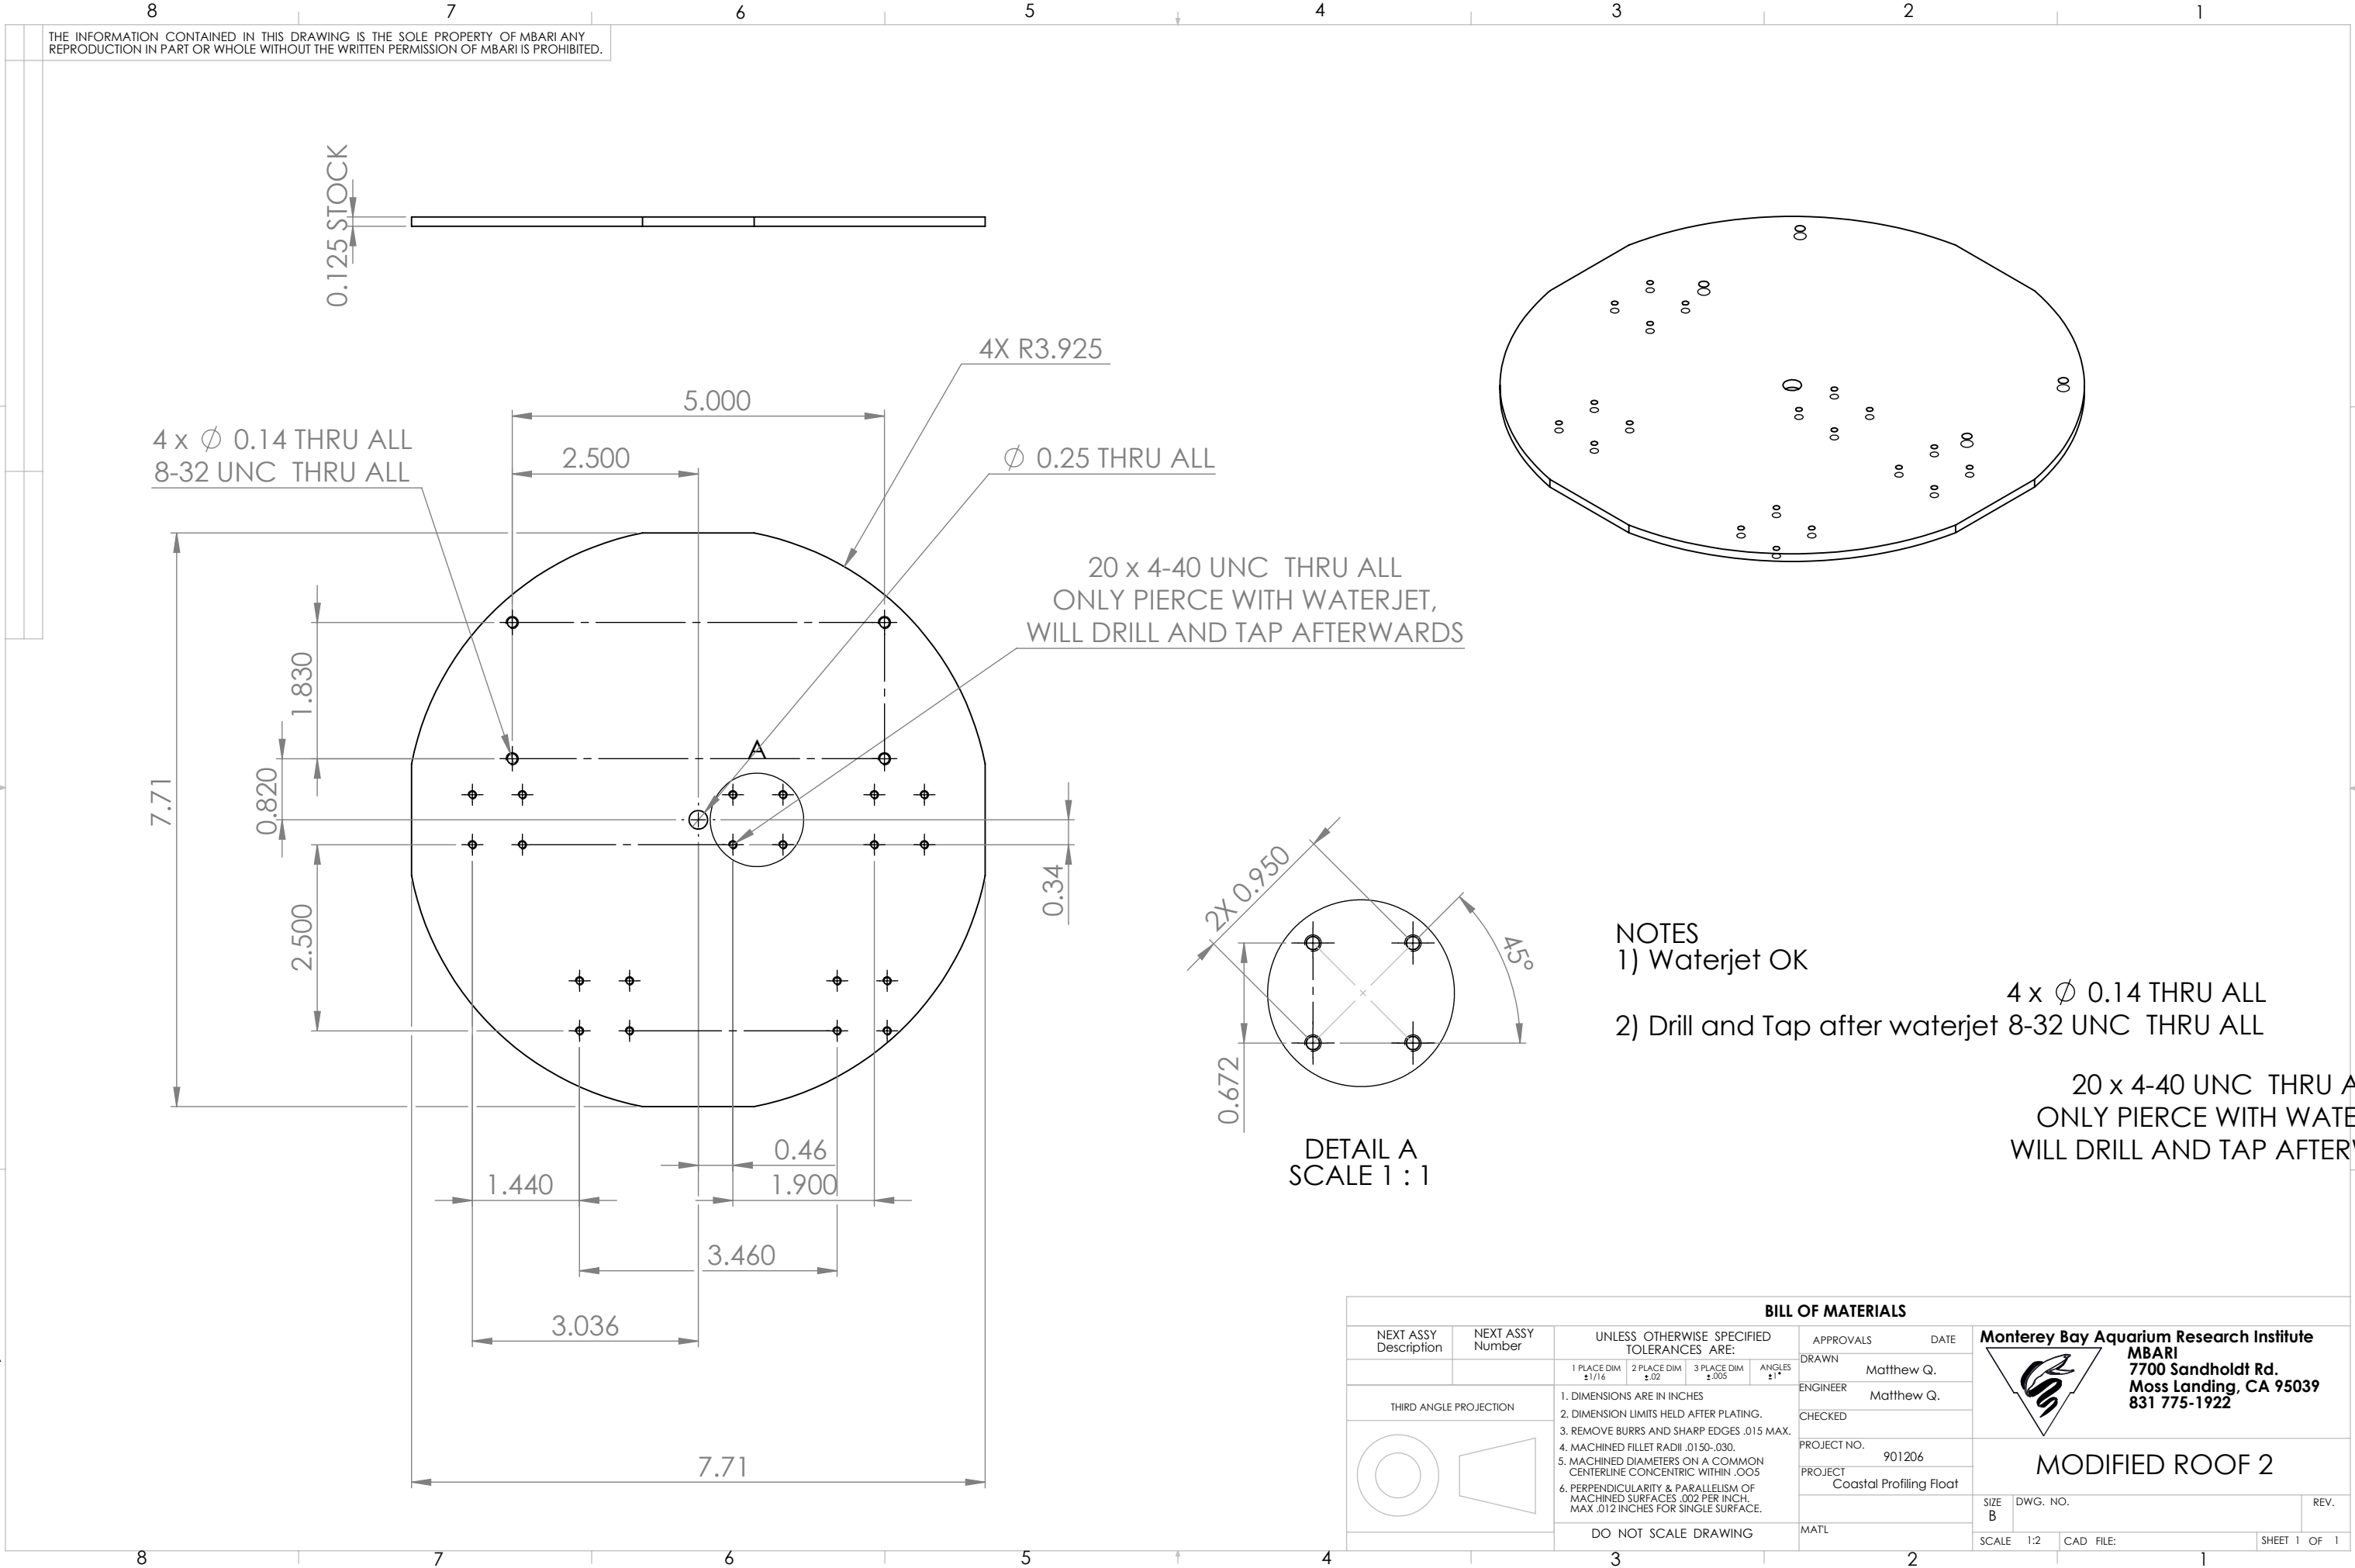

BILL OF MATERIALS									
NEXT ASSY Description	NEXT ASSY Number	UNLESS OTHERWISE SPECIFIED TOLERANCES ARE:				APPROVALS		DATE	
						DRAWN	Matthew Q.		
THIRD ANGLE PROJECTION		1 PLACE DIM ±1/16	2 PLACE DIM ±.02	3 PLACE DIM ±.005	ANGLES ±1°	ENGINEER	Matthew Q.	 Monterey Bay Aquarium Research Institute MBARI 7700 Sandholdt Rd. Moss Landing, CA 95039 831 775-1922 MODIFIED ROOF 2	
		1. DIMENSIONS ARE IN INCHES				CHECKED			
		2. DIMENSION LIMITS HELD AFTER PLATING.				PROJECT NO.	901206		
		3. REMOVE BURRS AND SHARP EDGES .015 MAX.				PROJECT	Coastal Profiling Float		
		4. MACHINED FILLET RADII .0150-.030.							
		5. MACHINED DIAMETERS ON A COMMON CENTERLINE CONCENTRIC WITHIN .005							
		6. PERPENDICULARITY & PARALLELISM OF MACHINED SURFACES .002 PER INCH, MAX .012 INCHES FOR SINGLE SURFACE.							
		DO NOT SCALE DRAWING				MATL		SIZE B	
								DWG. NO.	REV.
								SCALE 1:2	SHEET 1 OF 1
								CAD FILE:	