
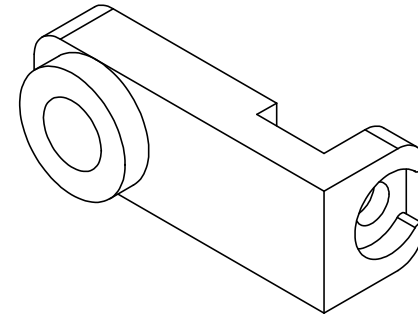
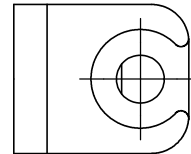
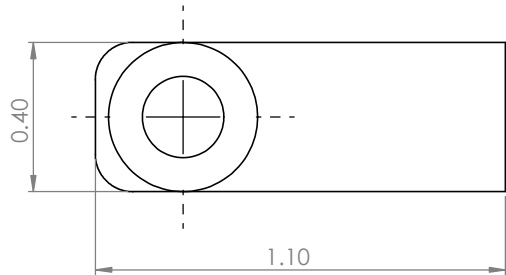


THE INFORMATION CONTAINED IN THIS DRAWING IS THE SOLE PROPERTY OF MBARI ANY REPRODUCTION IN PART OR WHOLE WITHOUT THE WRITTEN PERMISSION OF MBARI IS PROHIBITED.

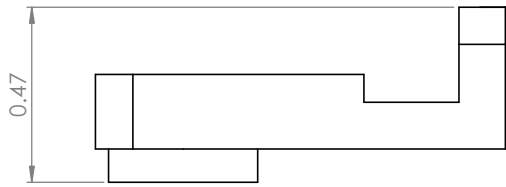

- NOTES:
1) Unintech 3D Printed Part
2) Material: Waterclear
3) Print at best resolution

BILL OF MATERIALS

NEXT ASSY Description	NEXT ASSY Number	UNLESS OTHERWISE SPECIFIED TOLERANCES ARE:				APPROVALS	DATE	Monterey Bay Aquarium Research Institute MBARI 7700 Sandholdt Rd. Moss Landing, CA 95039 831 775-1922		
		1. PLACE DIM. ±.1%	2. PLACE DIM. ±.02	3. PLACE DIM. ±.005	ANGLES ±.5°	DRAWN	Matthew Q.			
						ENGINEER	Matthew Q.			
						CHECKED				
THIRD ANGLE PROJECTION		1. DIMENSIONS ARE IN INCHES 2. DIMENSION LIMITS HELD AFTER PLATING. 3. REMOVE BURRS AND SHARP EDGES .015 MAX. 4. MACHINED FILLET RADII .0150-.030. 5. MACHINED DIAMETERS ON A COMMON CENTERLINE CONCENTRIC WITHIN .005 6. PERPENDICULARITY & PARALLELISM OF MACHINED SURFACES .002 PER INCH, MAX .012 INCHES FOR SINGLE SURFACE.				PROJECT NO.	901206	MOTHERBOARD CENTER MOUNT		
						PROJECT	Coastal Profiling Float			
		DO NOT SCALE DRAWING				MATL				
						SCALE	3:1	CAD FILE:	SHEET 1	OF 1