
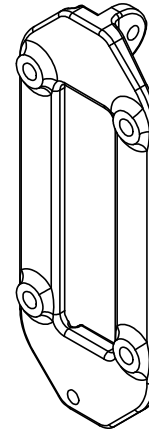
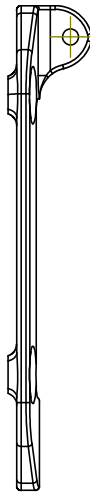
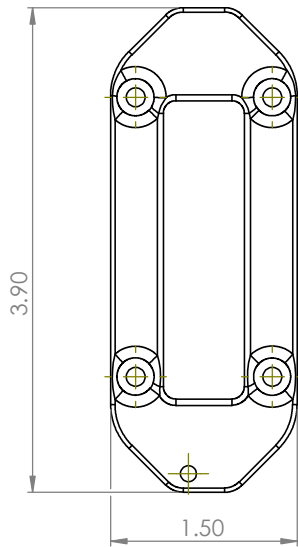


THE INFORMATION CONTAINED IN THIS DRAWING IS THE SOLE PROPERTY OF MBARI ANY REPRODUCTION IN PART OR WHOLE WITHOUT THE WRITTEN PERMISSION OF MBARI IS PROHIBITED.

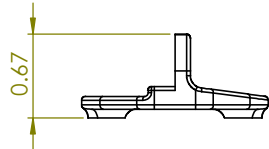

- NOTES:
- 1) Uniontech 3D Printed Part
 - 2) Material: Waterclear
 - 3) Print at best resolution

BILL OF MATERIALS						
NEXT ASSY Description	NEXT ASSY Number	UNLESS OTHERWISE SPECIFIED TOLERANCES ARE:			APPROVALS	DATE
		1. PLACE DIM. ±.16	2. PLACE DIM. ±.02	3. PLACE DIM. ±.005	ANGLS ±°	
THIRD ANGLE PROJECTION		1. DIMENSIONS ARE IN INCHES			DRAWN	Matthew Q.
		2. DIMENSION LIMITS HELD AFTER PLATING.			ENGINEER	Matthew Q.
		3. REMOVE BURRS AND SHARP EDGES .015 MAX.			CHECKED	
		4. MACHINED FILLET RADII .0150-.030.			PROJECT NO.	901206
		5. MACHINED DIAMETERS ON A COMMON CENTERLINE CONCENTRIC WITHIN .005			PROJECT	Coastal Profiling Float
		6. PERPENDICULARITY & PARALLELISM OF MACHINED SURFACES .002 PER INCH, MAX. .012 INCHES FOR SINGLE SURFACE.				
		DO NOT SCALE DRAWING			MATL	
					SIZE B	DWG. NO.
					SCALE 1:1	CAD FILE:
					SHEET 1 OF 1	

Monterey Bay Aquarium Research Institute
MBARI
7700 Sandholdt Rd.
Moss Landing, CA 95039
831 775-1922



SENABT MOUNT 2