
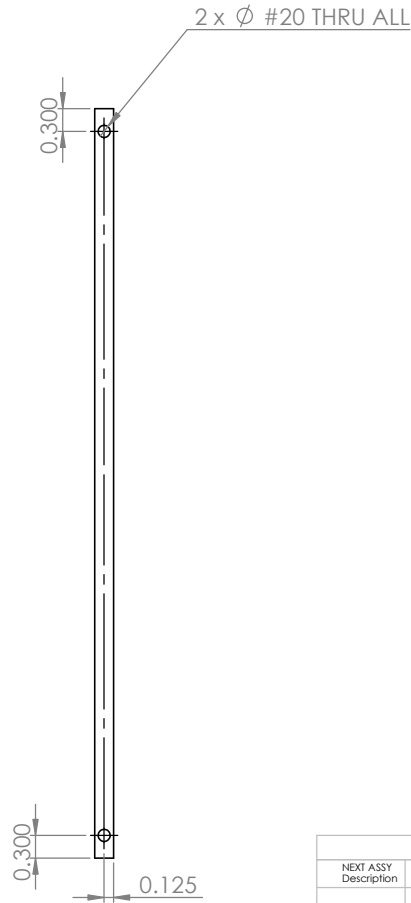


THE INFORMATION CONTAINED IN THIS DRAWING IS THE SOLE PROPERTY OF MBARI. ANY REPRODUCTION IN PART OR WHOLE WITHOUT THE WRITTEN PERMISSION OF MBARI IS PROHIBITED.

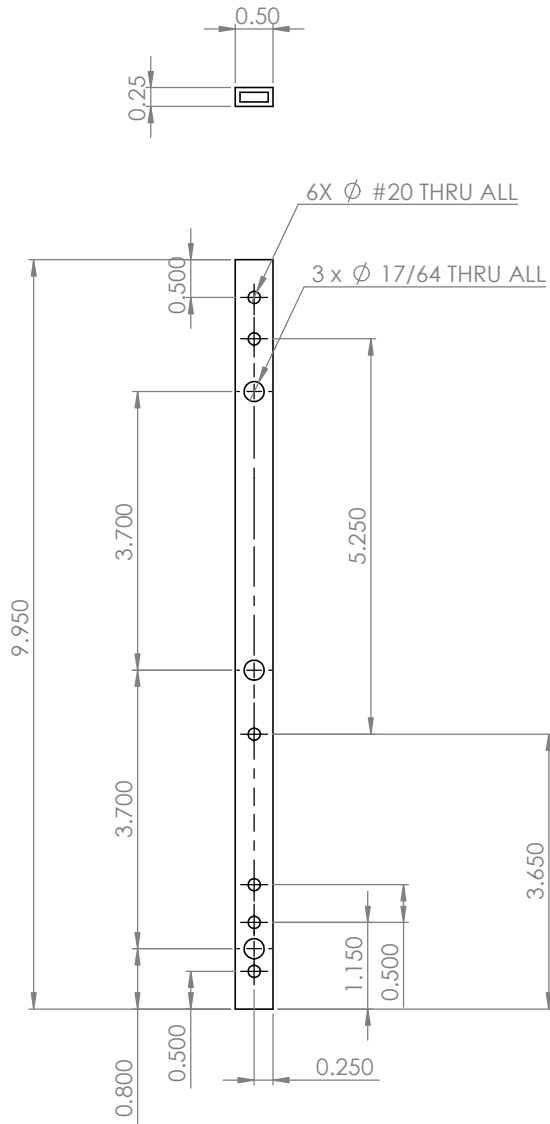

BILL OF MATERIALS											
NEXT ASSY Description		NEXT ASSY Number		UNLESS OTHERWISE SPECIFIED TOLERANCES ARE:			APPROVALS		DATE		
THIRD ANGLE PROJECTION 		1 PLACE DIM ±.016	2 PLACE DIM ±.02	3 PLACE DIM ±.005	ANGLES ±°	DRAWN	Matthew Q.	Monterey Bay Aquarium Research Institute MBARI 7700 Sandholdt Rd. Moss Landing, CA 95039 831 775-1922 			
		1. DIMENSIONS ARE IN INCHES					ENGINEER				Matthew Q.
		2. DIMENSION LIMITS HELD AFTER PLATING.					CHECKED				
		3. REMOVE BURRS AND SHARP EDGES .015 MAX.					PROJECT NO.				901206
		4. MACHINED FILLET RADII .0150-.030.					PROJECT				Coastal Profiling Float
5. MACHINED DIAMETERS ON A COMMON CENTERLINE CONCENTRIC WITHIN .005											
6. PERPENDICULARITY & PARALLELISM OF MACHINED SURFACES .002 PER INCH, MAX. 0.12 INCHES FOR SINGLE SURFACE.											
DO NOT SCALE DRAWING					MATERIAL				SIZE B	DWG. NO.	
									SCALE 1:1.65	CAD FILE:	
										SHEET 1 OF 1	