
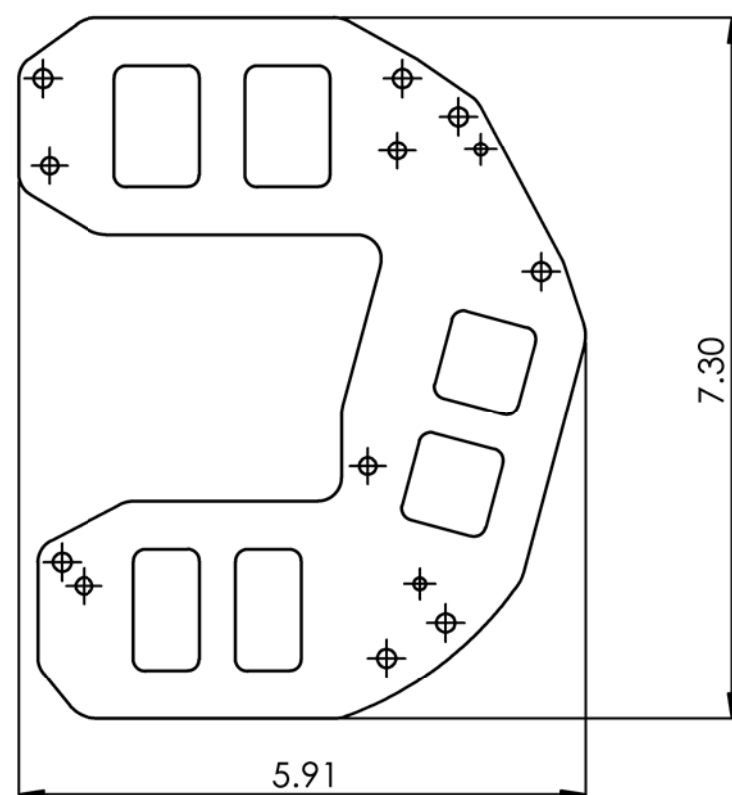
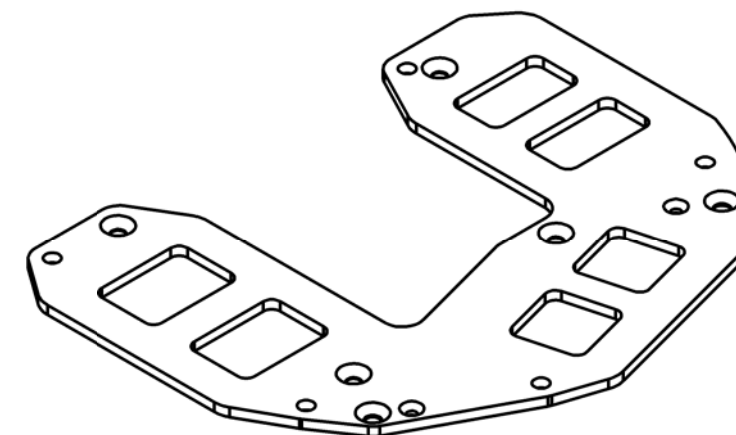


THE INFORMATION CONTAINED IN THIS DRAWING IS THE SOLE PROPERTY OF MBARI. ANY REPRODUCTION IN PART OR WHOLE WITHOUT THE WRITTEN PERMISSION OF MBARI IS PROHIBITED.

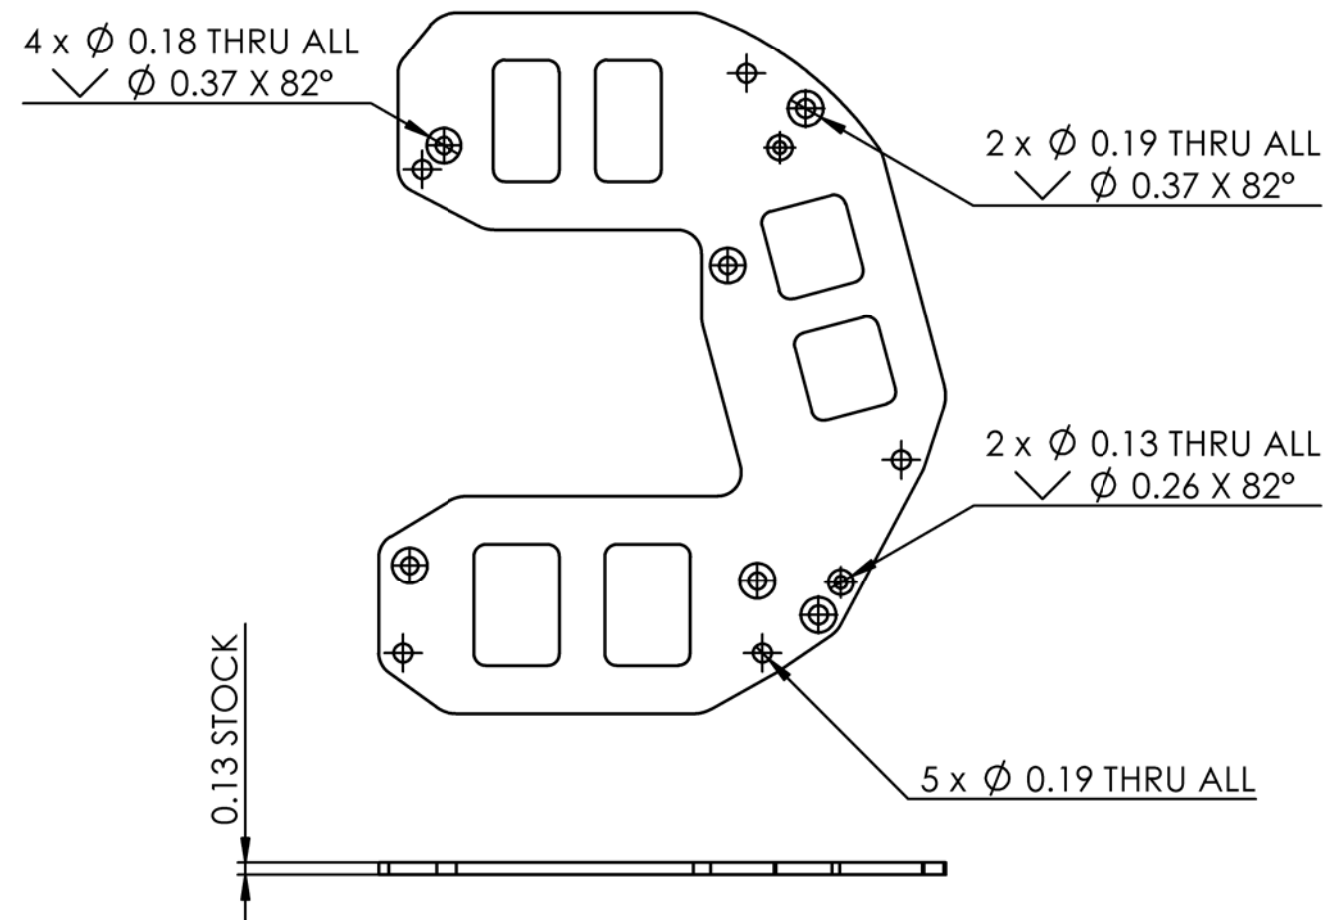

Notes:
1) Mat'l: Alum, 6061-T6
2) Waterjet OK, Countersink and tap after waterjet

BILL OF MATERIALS										
NEXT ASSY Description	NEXT ASSY Number	UNLESS OTHERWISE SPECIFIED TOLERANCES ARE:				APPROVALS	DATE	 Monterey Bay Aquarium Research Institute 7700 Sandholdt Road Moss Landing, CA 95039 IE7X BASEPLATE, SN001		
		1 PLACE DIM. ▲.1/16	2 PLACE DIM. ▲.02	3 PLACE DIM. ▲.005	ANGLES ▲	DRAWN Gene M.				
						ENGINEER Gene M.				
						CHECKED				
THIRD ANGLE PROJECTION		1. DIMENSIONS ARE IN INCHES 2. DIMENSION LIMITS HELD AFTER PLATING. 3. REMOVE BURRS AND SHARP EDGES .015 MAX. 4. MACHINED FILLET RADII .0150-.030. 5. MACHINED DIAMETERS ON A COMMON CENTERLINE CONCENTRIC WITHIN .005 6. PERPENDICULARITY & PARALLELISM OF MACHINED SURFACES .002 PER INCH. MAX .012 INCHES FOR SINGLE SURFACE.				PROJECT NO.	901206	IE7X BASEPLATE, SN001		
						PROJECT	Coastal Profiling Float			
		DO NOT SCALE DRAWING				MAT'L		SIZE B	DWG. NO. 1-20082015-901206	REV.
								SCALE 1:2	CAD FILE:	SHEET 2 OF 2