
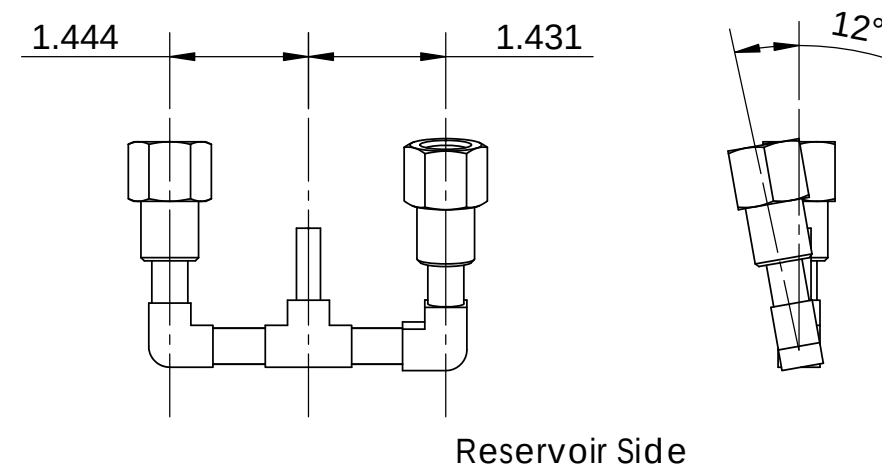
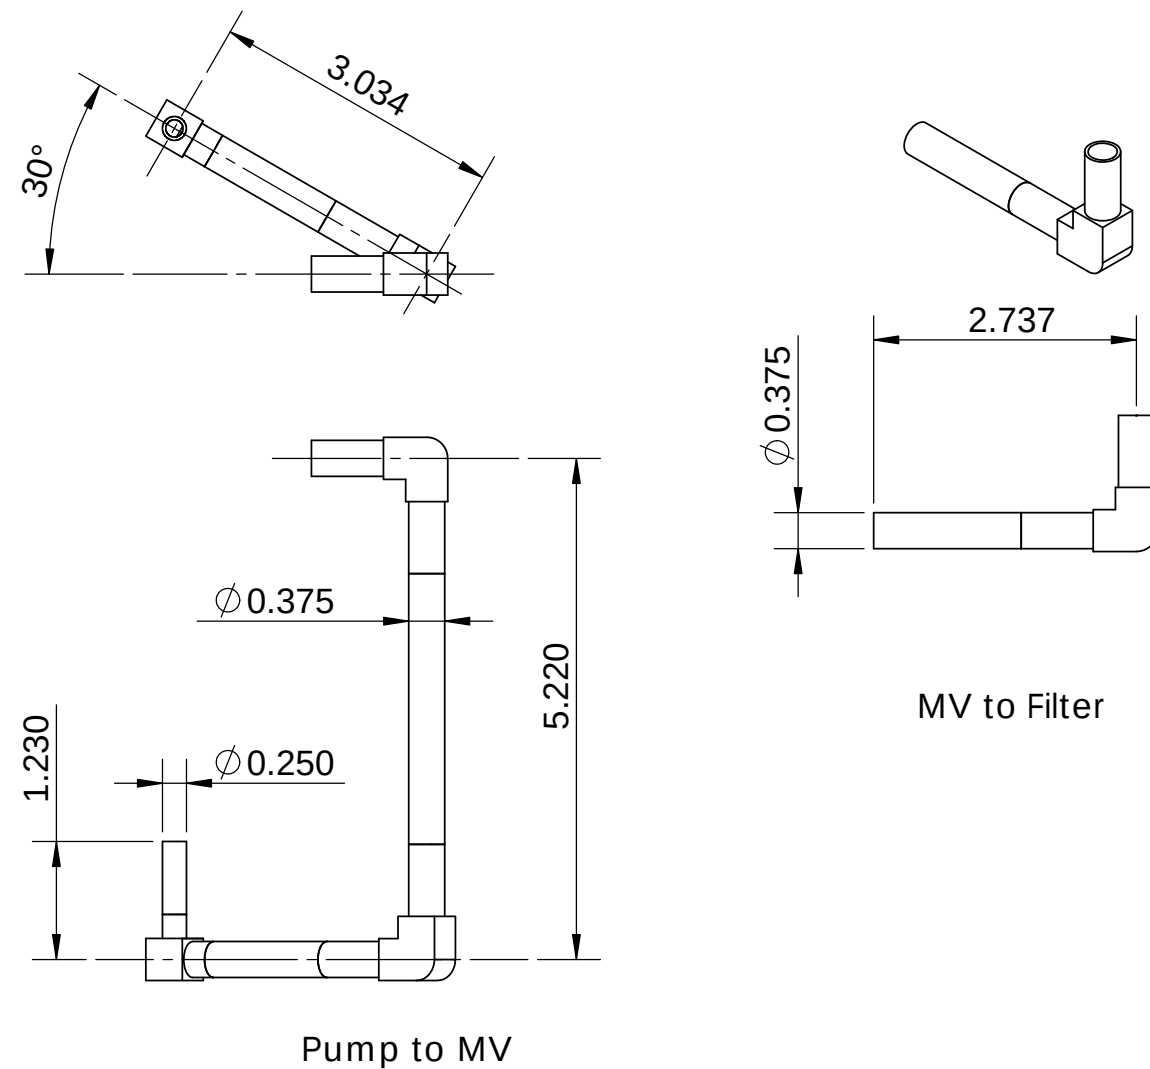


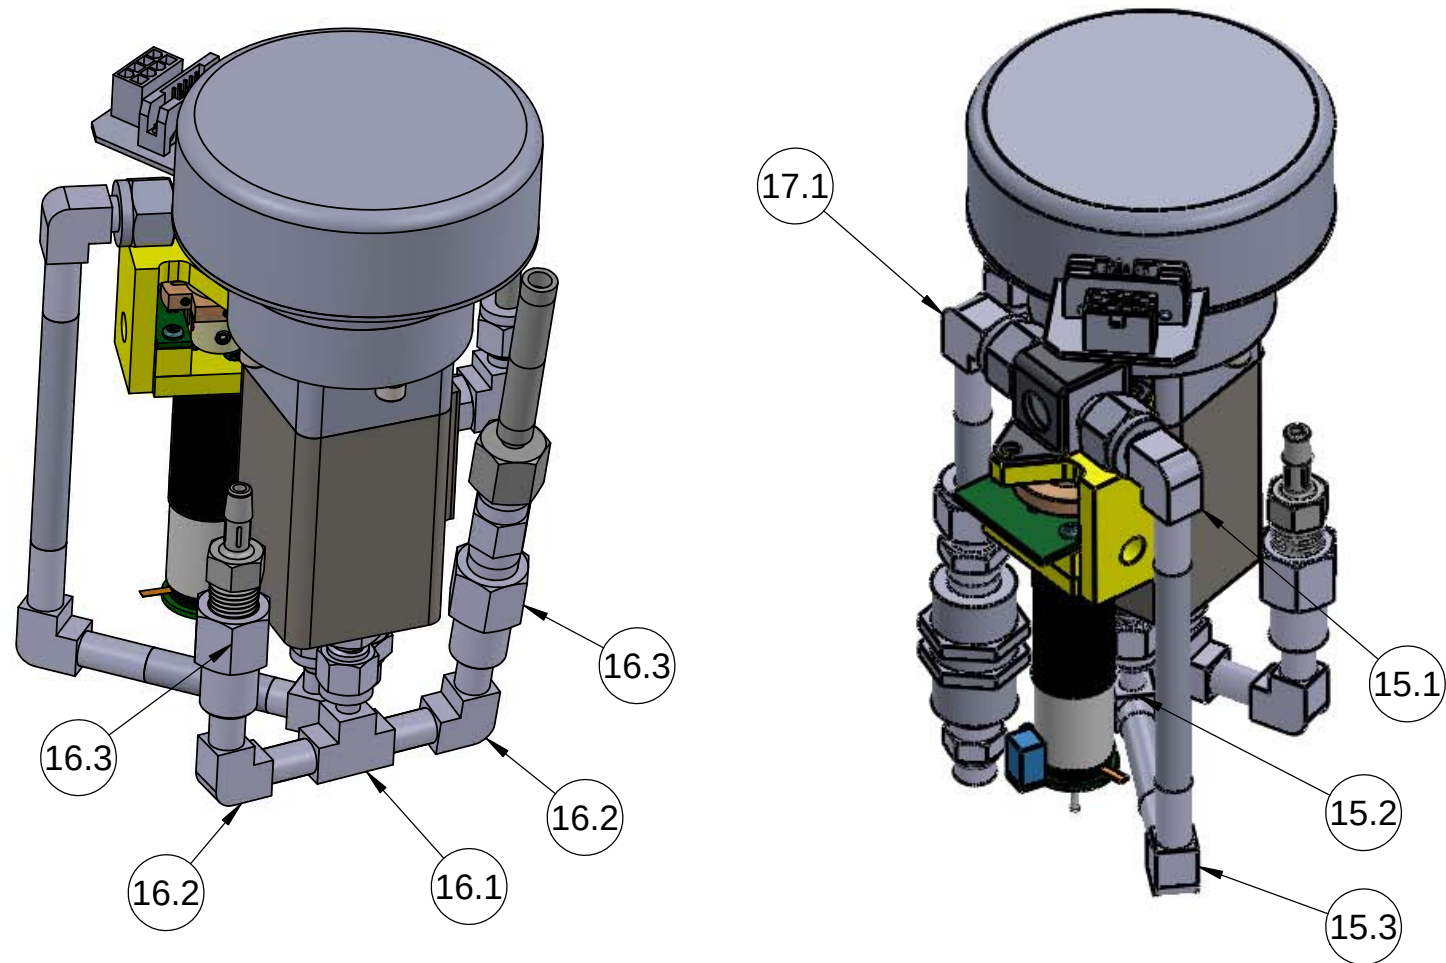

ITEM NO.	PART NUMBER
15	PumpToMV
15.1	90° Union Elbow_316L-6TB7-9_3_8_Swagelok Company__42A4_F5C4F
15.2	Reducing 90° Union Elbow_6LV-6MW-9-4_3_8 x 1_4_Swagelok Company__508B_121575
15.3	90° Union Elbow_316L-6TB7-9_3_8_Swagelok Company__42A4_F5C50
15.4	375Tube
15.5	375Tube
15.6	25Tube
16	reservoirSide
16.1	cpfg2Reducing Tee_316L-6TB7-3-6-4_3_8 x 1_4_Swagelok Company__55F4_136A00
16.2	90° Union Elbow_316L-6TB7-9_3_8_Swagelok Company__42A4_F5C50
16.3	Female Connector_SS-6-TSW-7-4_3_8 x 1_4_Swagelok Company__8EB4_2051DF
17	MVToFilter
17.1	90° Union Elbow_316L-6TB7-9_3_8_Swagelok Company__42A4_F5C4F
17.2	375Tube

CPF Hydraulics - Welded Swagelok tube assemblies
 Qty: 2 each of 3 assemblies
 Gene Massion
 MBARI
 831 7751922
 magene@mbari.org