




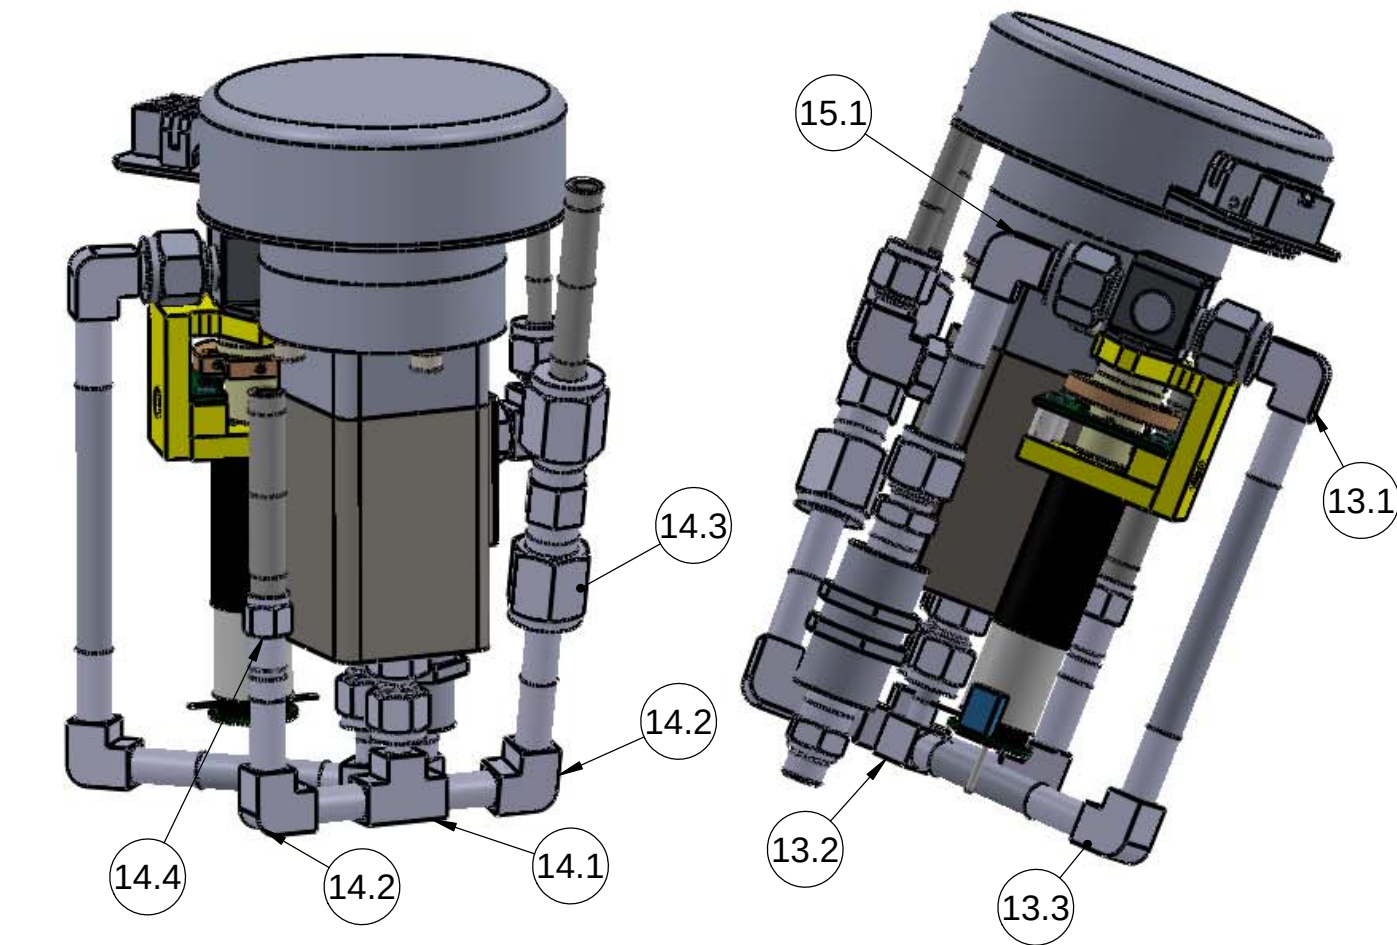


ITEM NO.	PART NUMBER	DESCRIPTION	QTY.
13	PumpToMV		1
13.1	90° Union Elbow_316L-6TB7-9_3_8_Swagelok Company__42A4_F5C4F	90° Union Elbow	1
13.2	Reducing 90° Union Elbow_6LV-6MW-9-4_3_8 x 1_4_Swagelok Company__508B_121575	Reducing 90° Union Elbow	1
13.3	90° Union Elbow_316L-6TB7-9_3_8_Swagelok Company__42A4_F5C50	90° Union Elbow	1
13.4	375Tube		1
13.5	375Tube		1
13.6	25Tube		1
14	reservoirSide		1
14.1	cpfg2Reducing Tee_316L-6TB7-3-6-4_3_8 x 1_4_Swagelok Company__55F4_136A00	Reducing Tee	1
14.2	cpfg290° Union Elbow_316L-6TB7-9_3_8_Swagelok Company__42A4_F5C50	90° Union Elbow	2
14.3	Female Adapter (Tapered Thread)_SS-6-TA-7-4_3_8 x 1_4_Swagelok Company__9302_214078	Female Adapter (Tapered Thread)	1
14.4	Tube Adapters_SS-4-HC-A-601_1_4_Swagelok Cos., The__E758_33788E	Tube Adapters	1
15	MVToFilter		1
15.1	cpfg290° Union Elbow_316L-6TB7-9_3_8_Swagelok Company__42A4_F5C4F	90° Union Elbow	1
15.2	375Tube		1

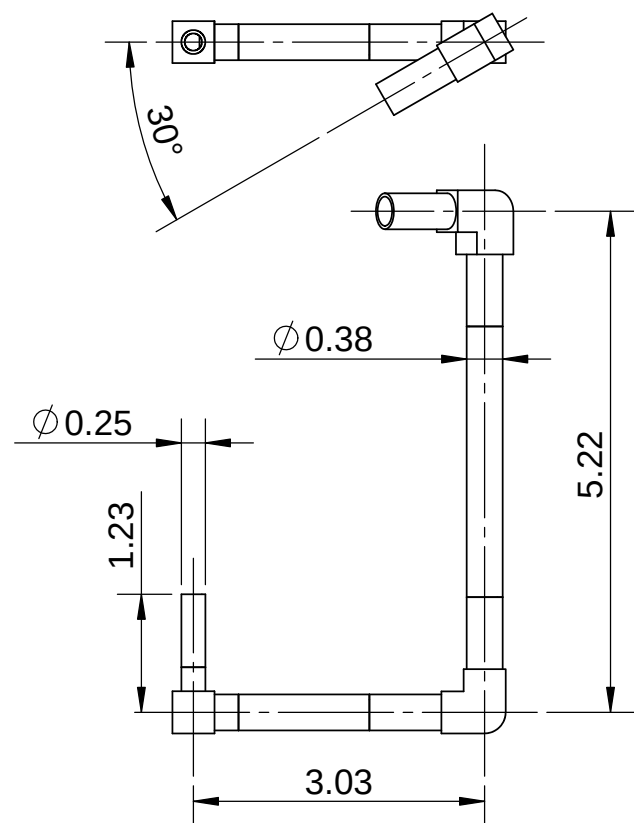

Pump To MV

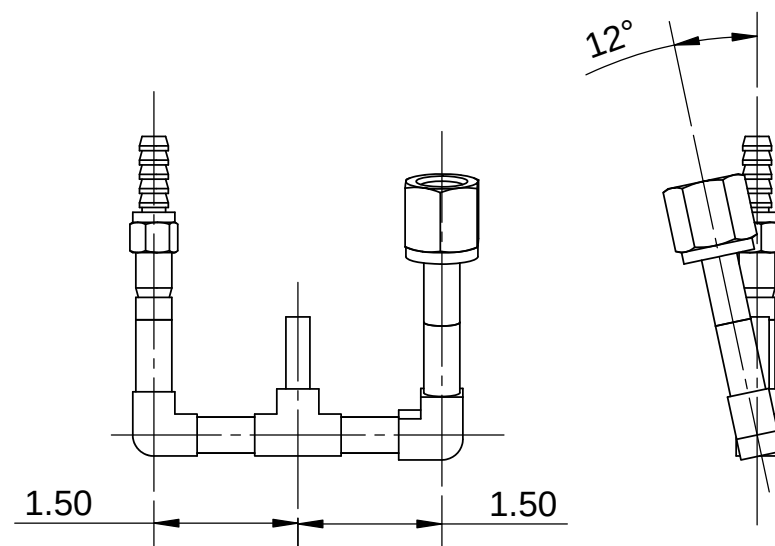

Reservoir Side

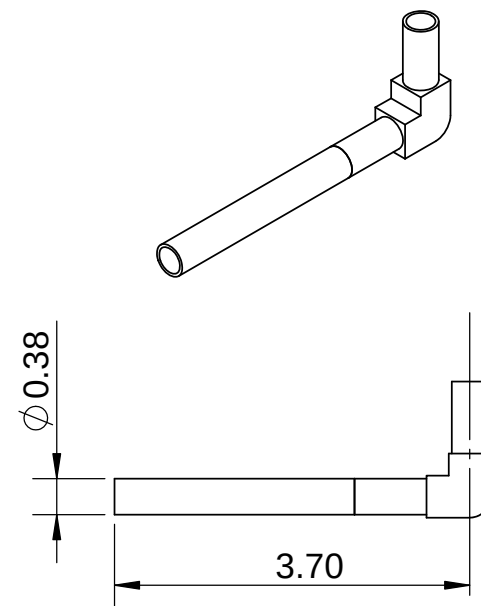

MV To Filter

CPF Hydraulics
Welded Swagelok tube assemblies
Qty: 2 each of 3 assemblies
Gene Massion
MBARI
831 7751922
magene@mbari.org

Rev A 2015 Jan 20