
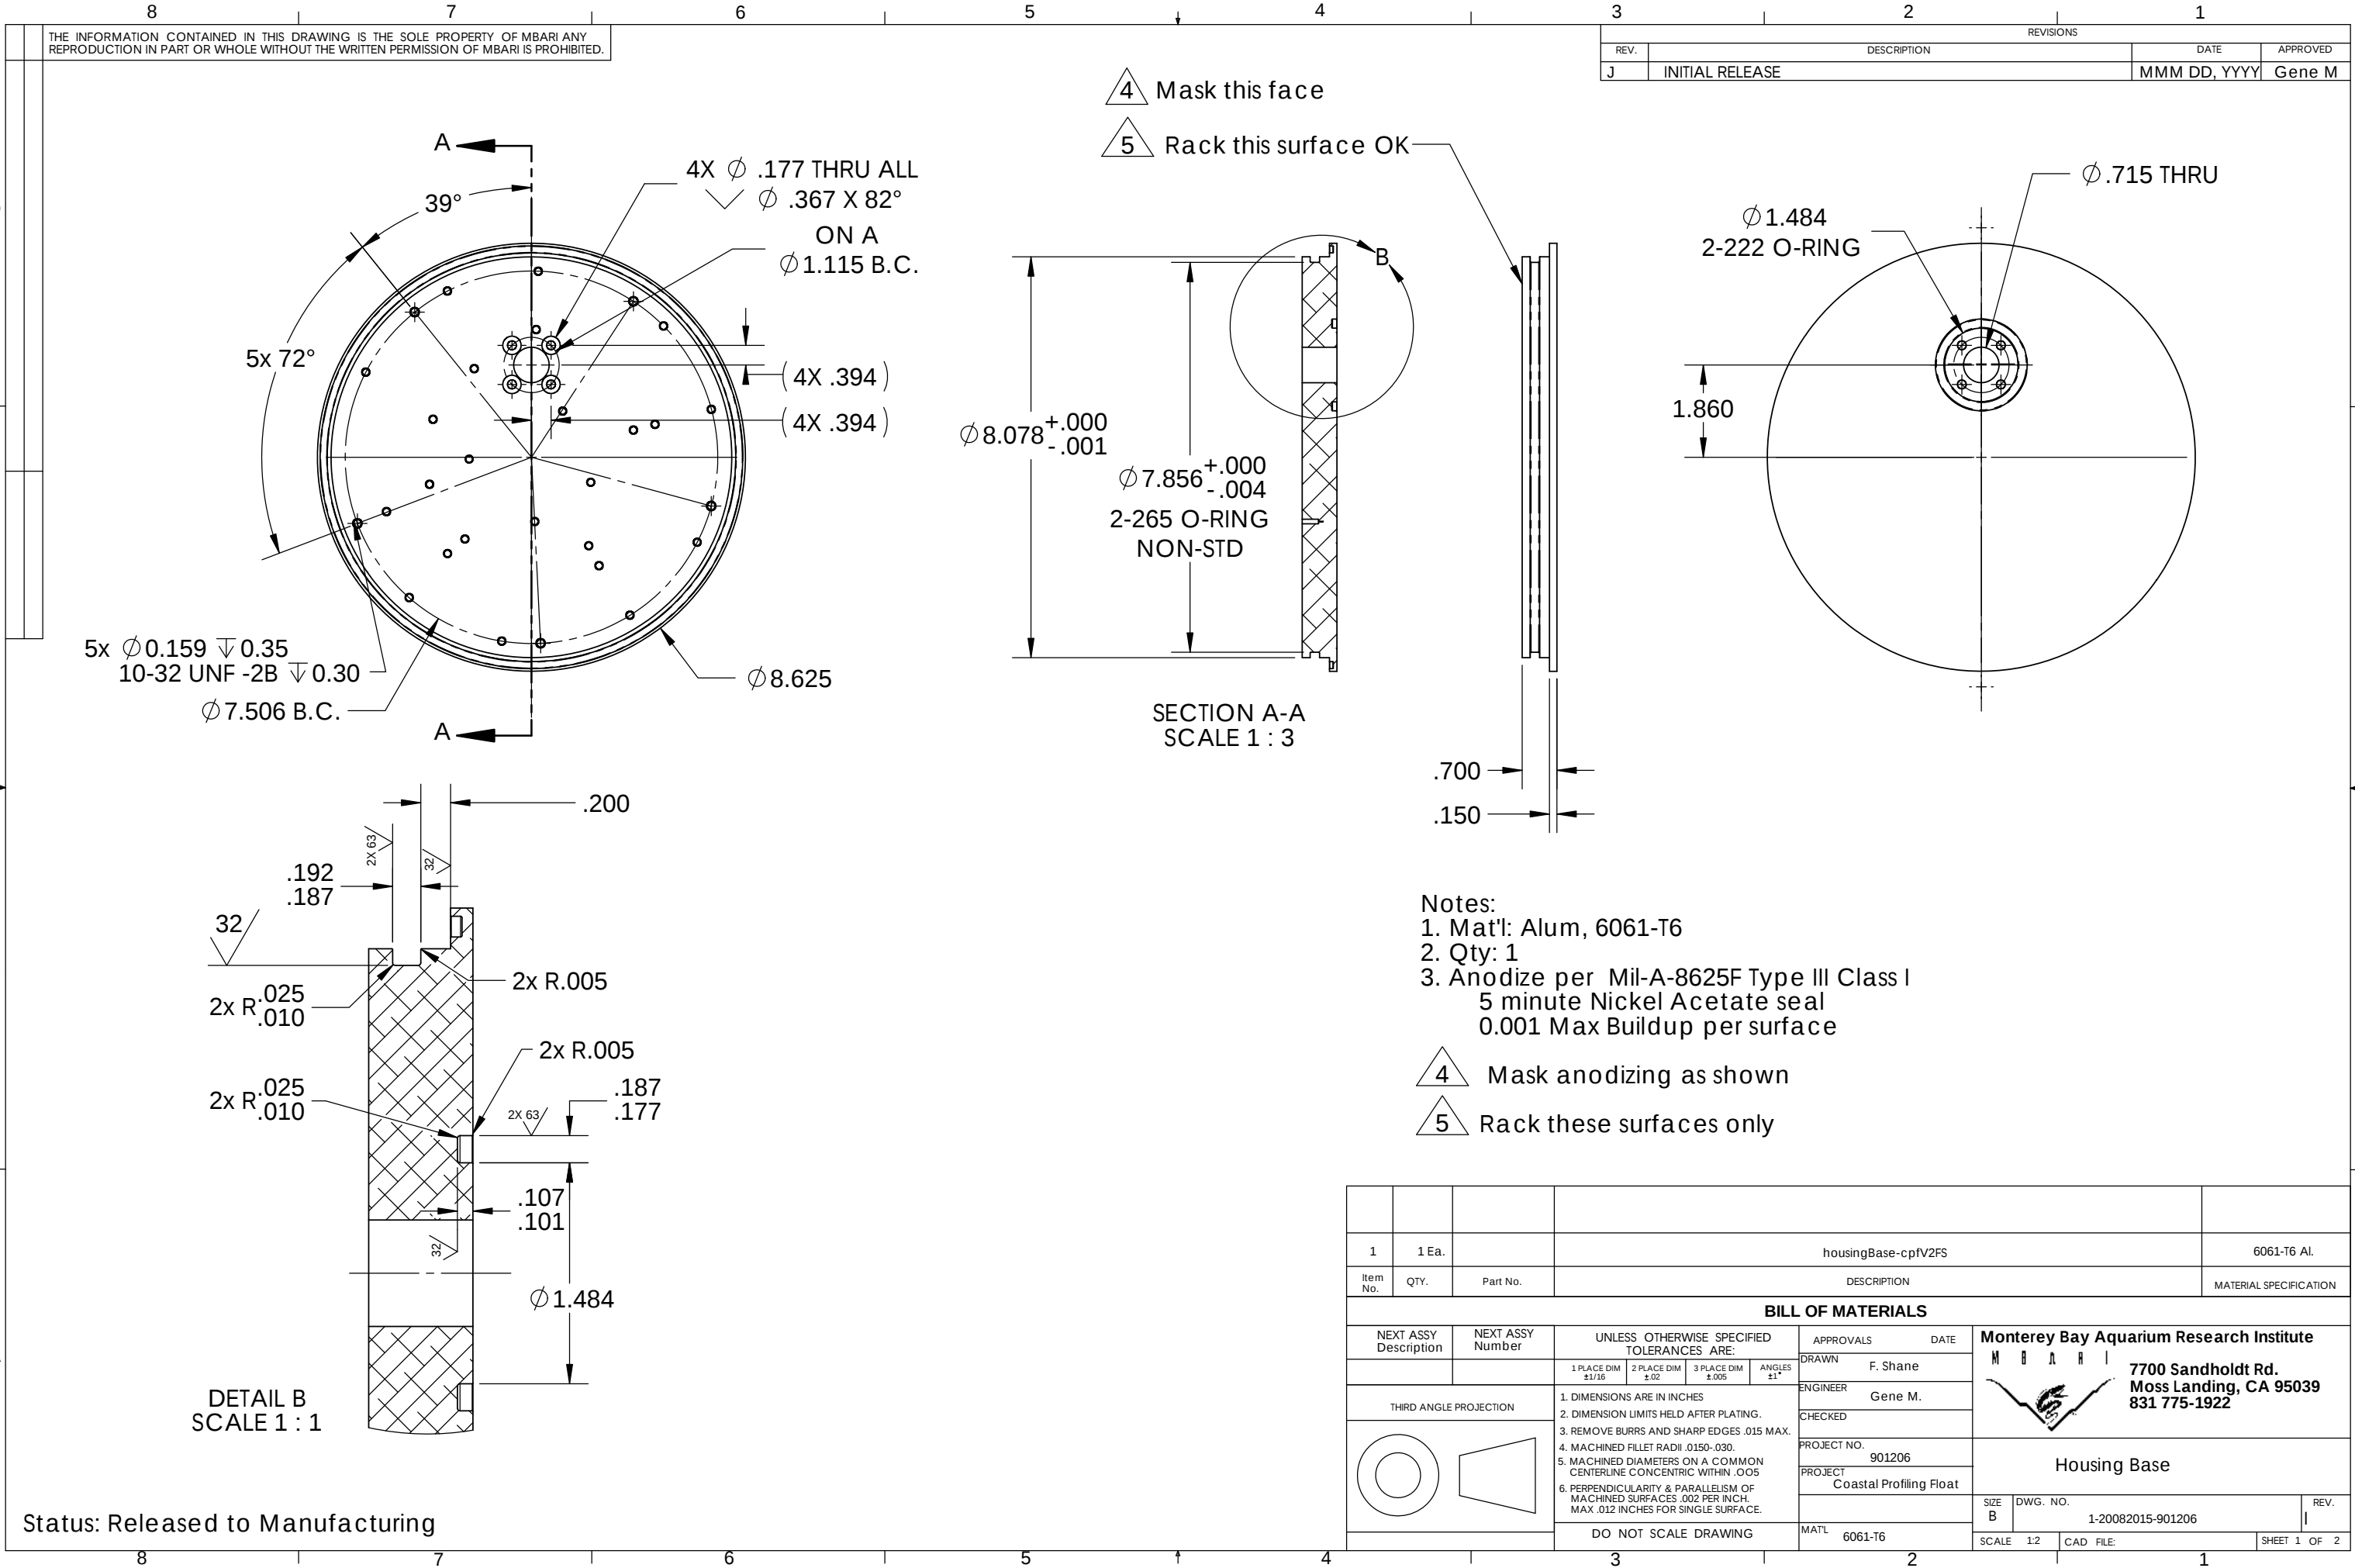


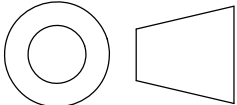

1	1 Ea.		housingBase-cpfV2FS				6061-T6 Al.	
Item No.	QTY.	Part No.	DESCRIPTION				MATERIAL SPECIFICATION	
BILL OF MATERIALS								
NEXT ASSY Description		NEXT ASSY Number	UNLESS OTHERWISE SPECIFIED TOLERANCES ARE:		APPROVALS DATE		Monterey Bay Aquarium Research Institute M B A R I  7700 Sandholdt Rd. Moss Landing, CA 95039 831 775-1922 Housing Base	
			1 PLACE DIM ±1/16	2 PLACE DIM ±.02	3 PLACE DIM ±.005	ANGLES ±1°		DRAWN F. Shane
								ENGINEER Gene M.
								CHECKED
								PROJECT NO. 901206
THIRD ANGLE PROJECTION				1. DIMENSIONS ARE IN INCHES 2. DIMENSION LIMITS HELD AFTER PLATING. 3. REMOVE BURRS AND SHARP EDGES .015 MAX. 4. MACHINED FILLET RADII .0150-.030. 5. MACHINED DIAMETERS ON A COMMON CENTERLINE CONCENTRIC WITHIN .005 6. PERPENDICULARITY & PARALLELISM OF MACHINED SURFACES .002 PER INCH. MAX .012 INCHES FOR SINGLE SURFACE.		PROJECT Coastal Profiling Float		
								
				DO NOT SCALE DRAWING		MAT'L 6061-T6		
						SIZE B	DWG. NO. 1-20082015-901206	REV. I
						SCALE 1:2	CAD FILE:	SHEET 1 OF 2

Monterey Bay Aquarium Research Institute

7700 Sandholdt Rd.
Moss Landing, CA 95039
831 775-1922

Housing Base

