


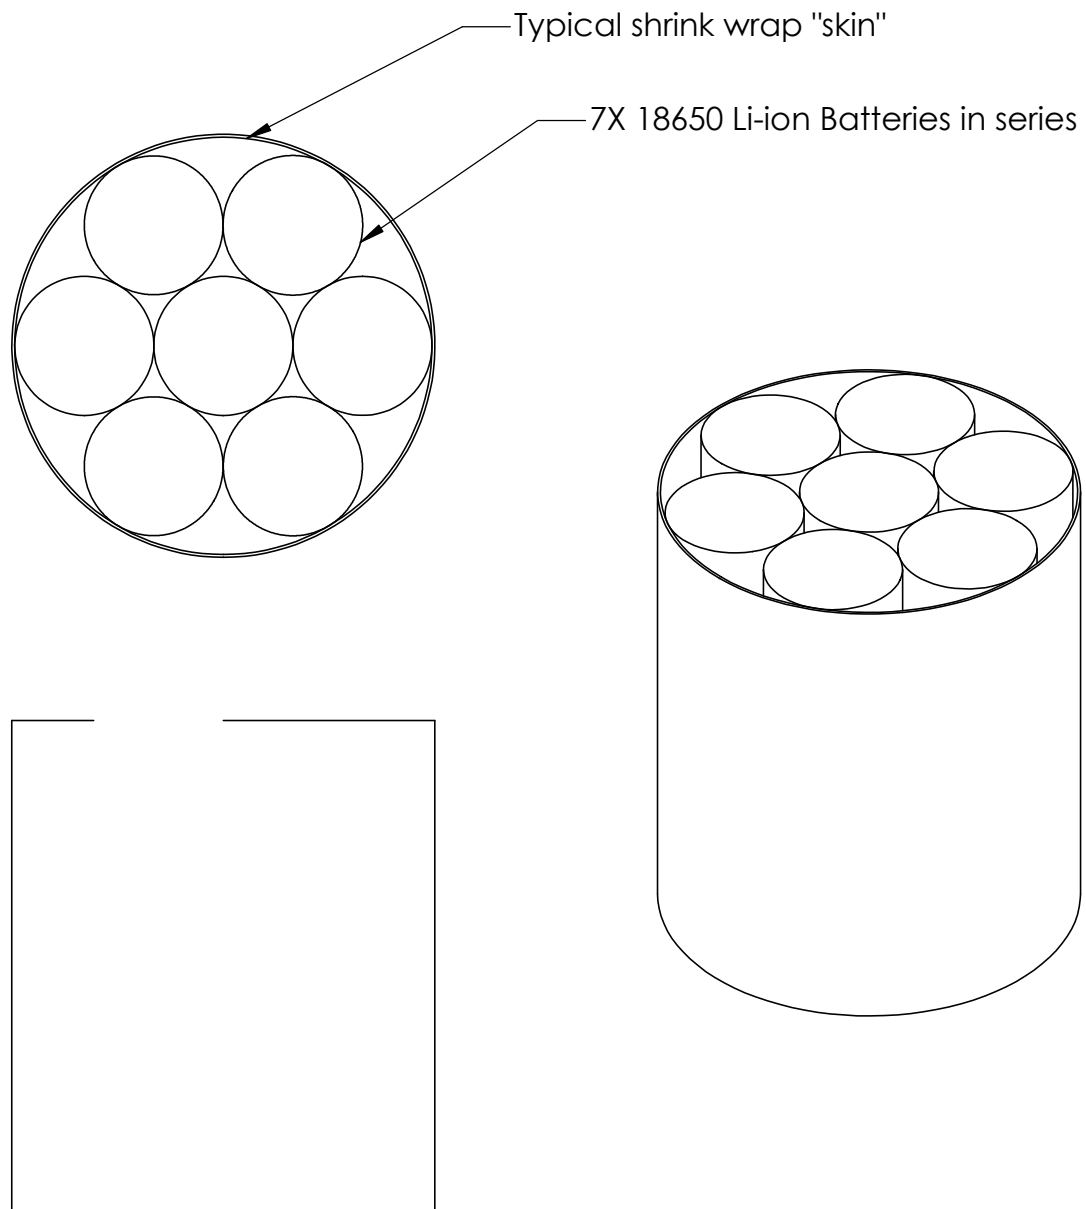

18650 25.9 Volt Battery Pack

Include Charge/Discharge Protection Circuit

Preferred location on top but other options possible

2 packs will be placed in series and 5 "pairs" will be paralleled

15" #20AWG Teflon insulation leads bare ends (not stripped)

Heavy paper insulating layer top and bottom

Qty: 10

Gene Massion

MBARI

831 7751922

magene@mbari.org