

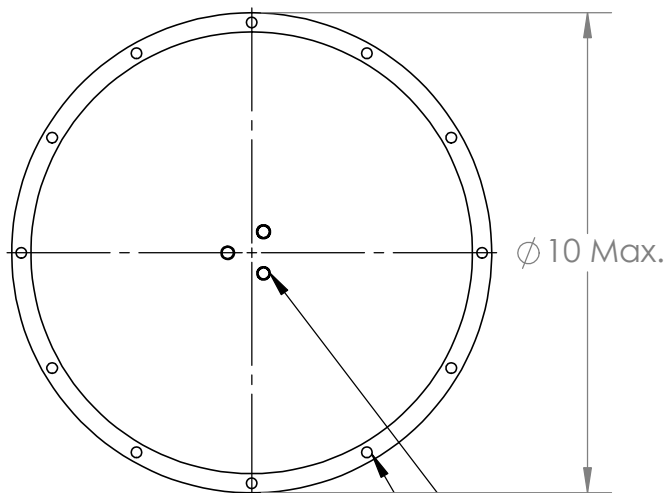


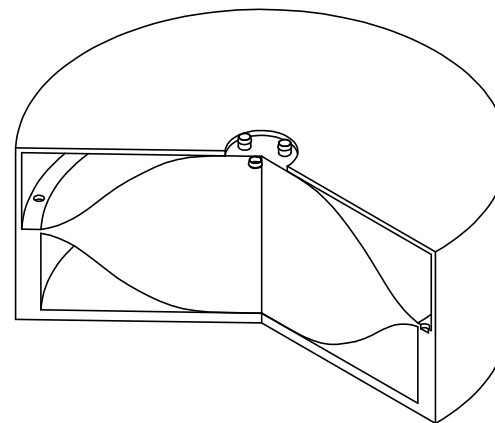

3X Hose Barb for 1/4"
ID Tubing (1X OK)

12X #2 mounting Hole for
#10 bolt

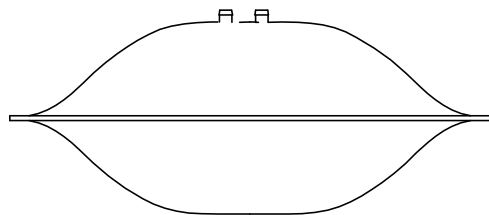

Pillow Reservoir Inside Housing

Pillow Reservoir
Fluid: Biodegradable Hydraulic Oil
Volume: 3 Liter
Orientation: Normally Equator Horizontal
with Hose Barbs on top
Must be stable in all orientations when
mounted inside housing

Contact: Gene Massion
Monterey Bay Aquarium Research Institute
magene@mbari.org
831 7751922