


Existing Circuit
w/2 way Valve

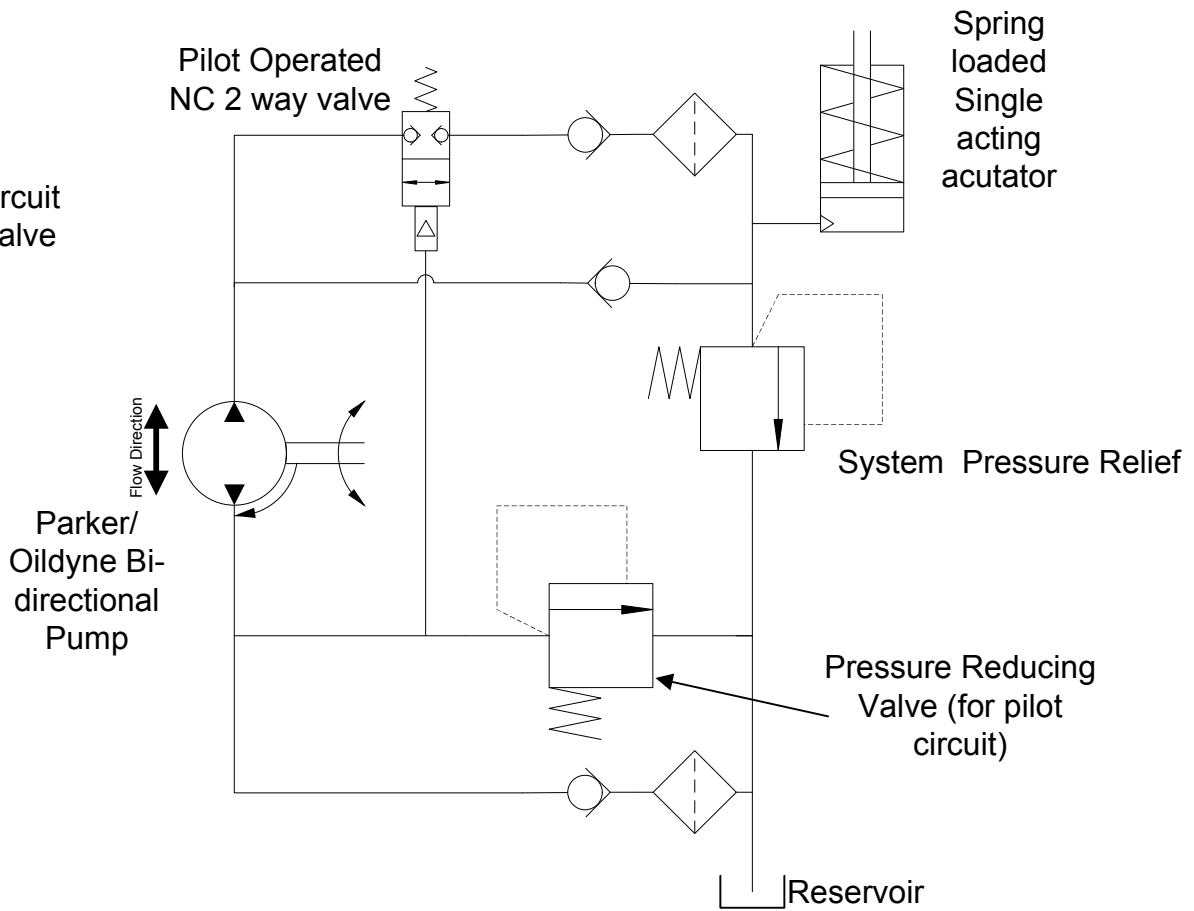

New Circuit
w/ 3 way Valve

