


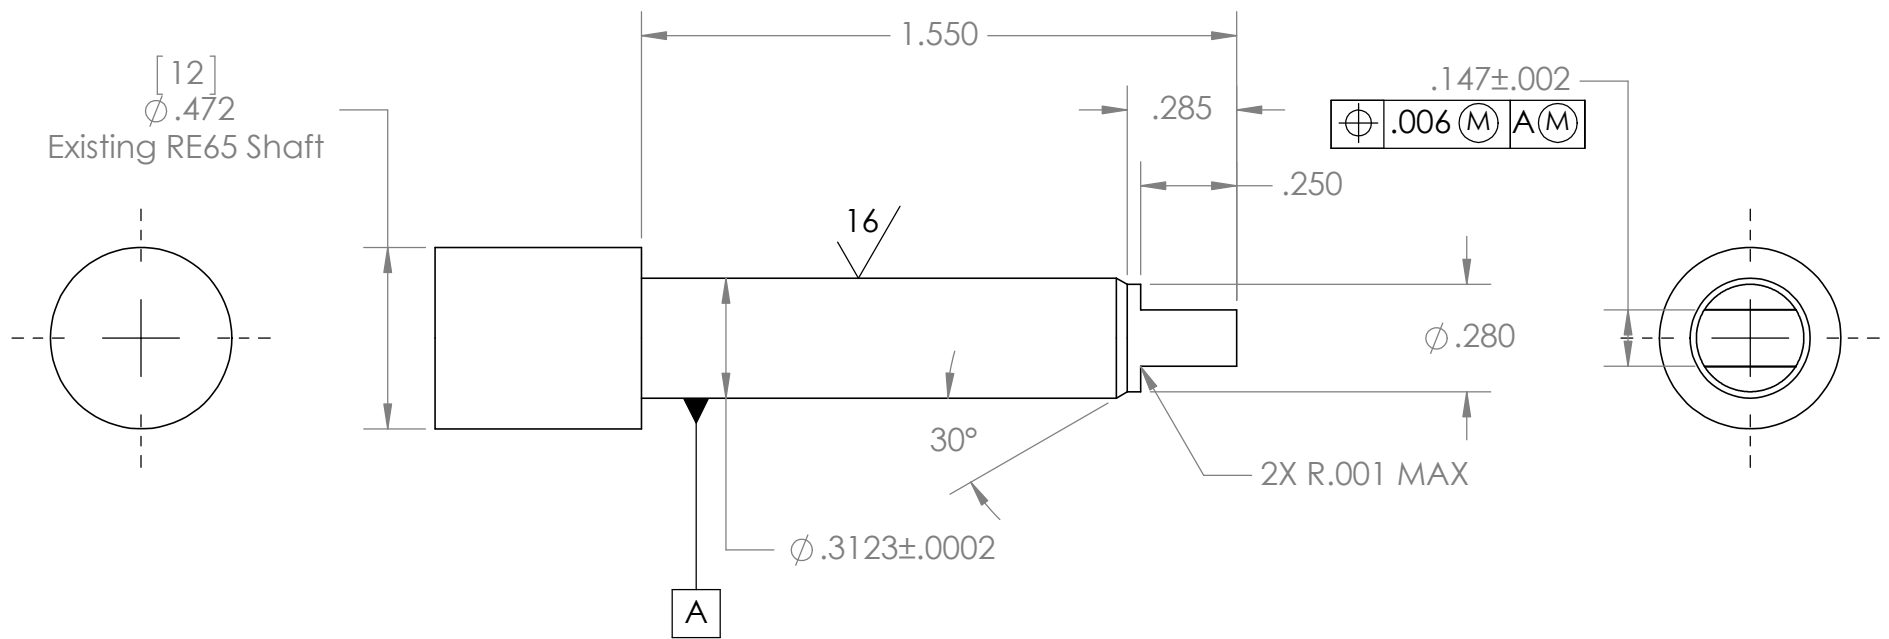

Maxon RE65 Altered Item Drawing
 Modified shaft to fit Oildyne hydraulic pump
 Dimensions in inches

Gene Massion
 Monterey Bay Aquarium Research Institute
 831 7751922
 magene@mbari.org

