

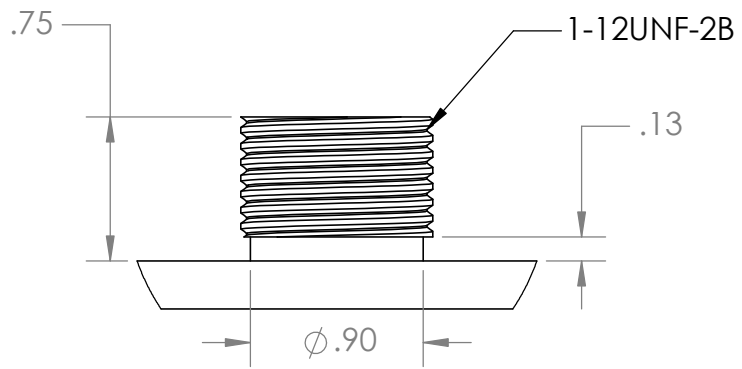


REVISIONS			
REV.	DESCRIPTION	DATE	APPROVED
	INITIAL RELEASE	Mar 14, 2012	Gene M

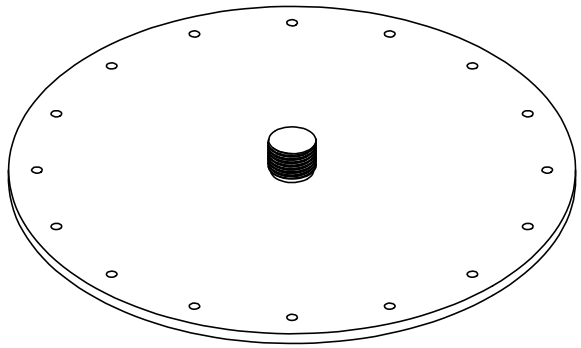

DETAIL A
SCALE 1 : 1

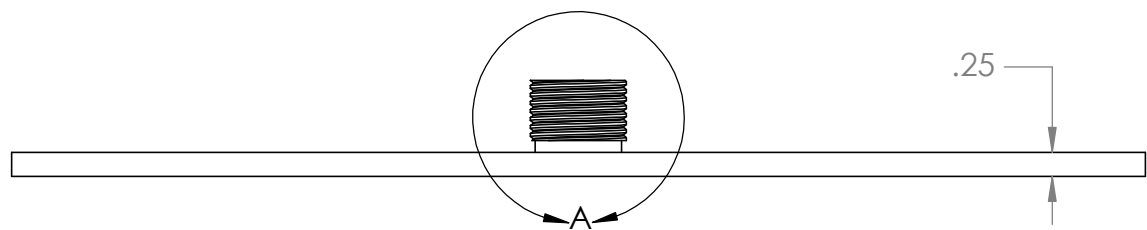

Material: Delrin, black
Quantity: 1

BILL OF MATERIALS												
NEXT ASSY Description		NEXT ASSY Number	UNLESS OTHERWISE SPECIFIED TOLERANCES ARE:				APPROVALS		DATE	Monterey Bay Aquarium Research Institute M B A R I 7700 Sandholdt Rd. Moss Landing, CA 95039 831 775-1922		
			1 PLACE DIM ±1/16	2 PLACE DIM ±.02	3 PLACE DIM ±.005	ANGLES ±1°	DRAWN	Gene M.				
THIRD ANGLE PROJECTION			1. DIMENSIONS ARE IN INCHES 2. DIMENSION LIMITS HELD AFTER PLATING. 3. REMOVE BURRS AND SHARP EDGES .015 MAX. 4. MACHINED FILLET RADII .0150-.030. 5. MACHINED DIAMETERS ON A COMMON CENTERLINE CONCENTRIC WITHIN .005 6. PERPENDICULARITY & PARALLELISM OF MACHINED SURFACES .002 PER INCH. MAX .012 INCHES FOR SINGLE SURFACE.				ENGINEER	Gene M.	 Bellows End Cap			
							CHECKED					
		PROJECT NO.					901206	SIZE B DWG. NO. REV. A.01				
		PROJECT					Coastal Profiling Float					
			DO NOT SCALE DRAWING				MAT'L			SCALE 1:2 CAD FILE: SHEET 1 OF 1		

Status: In Design