
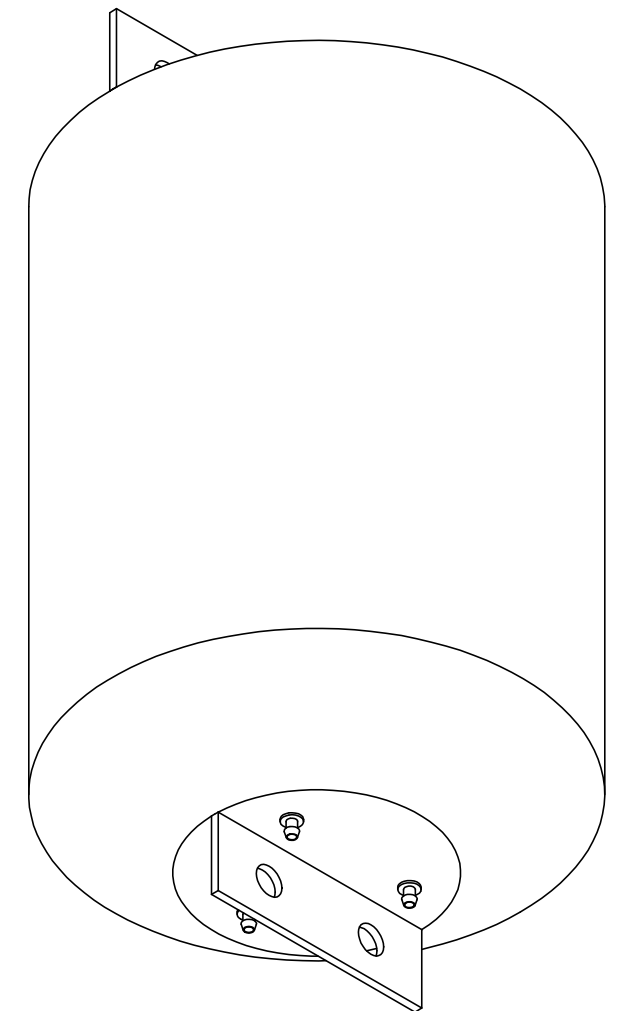
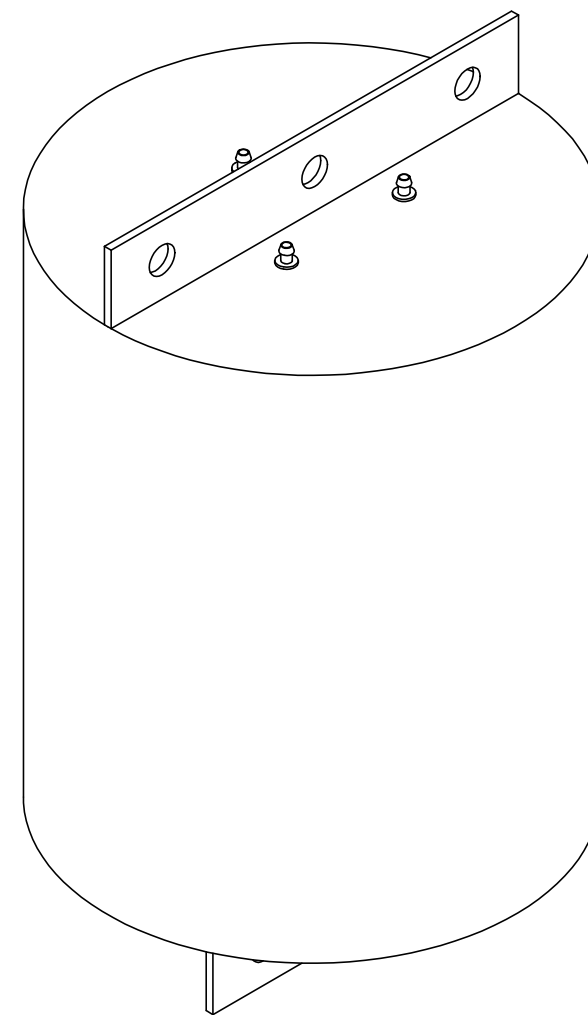


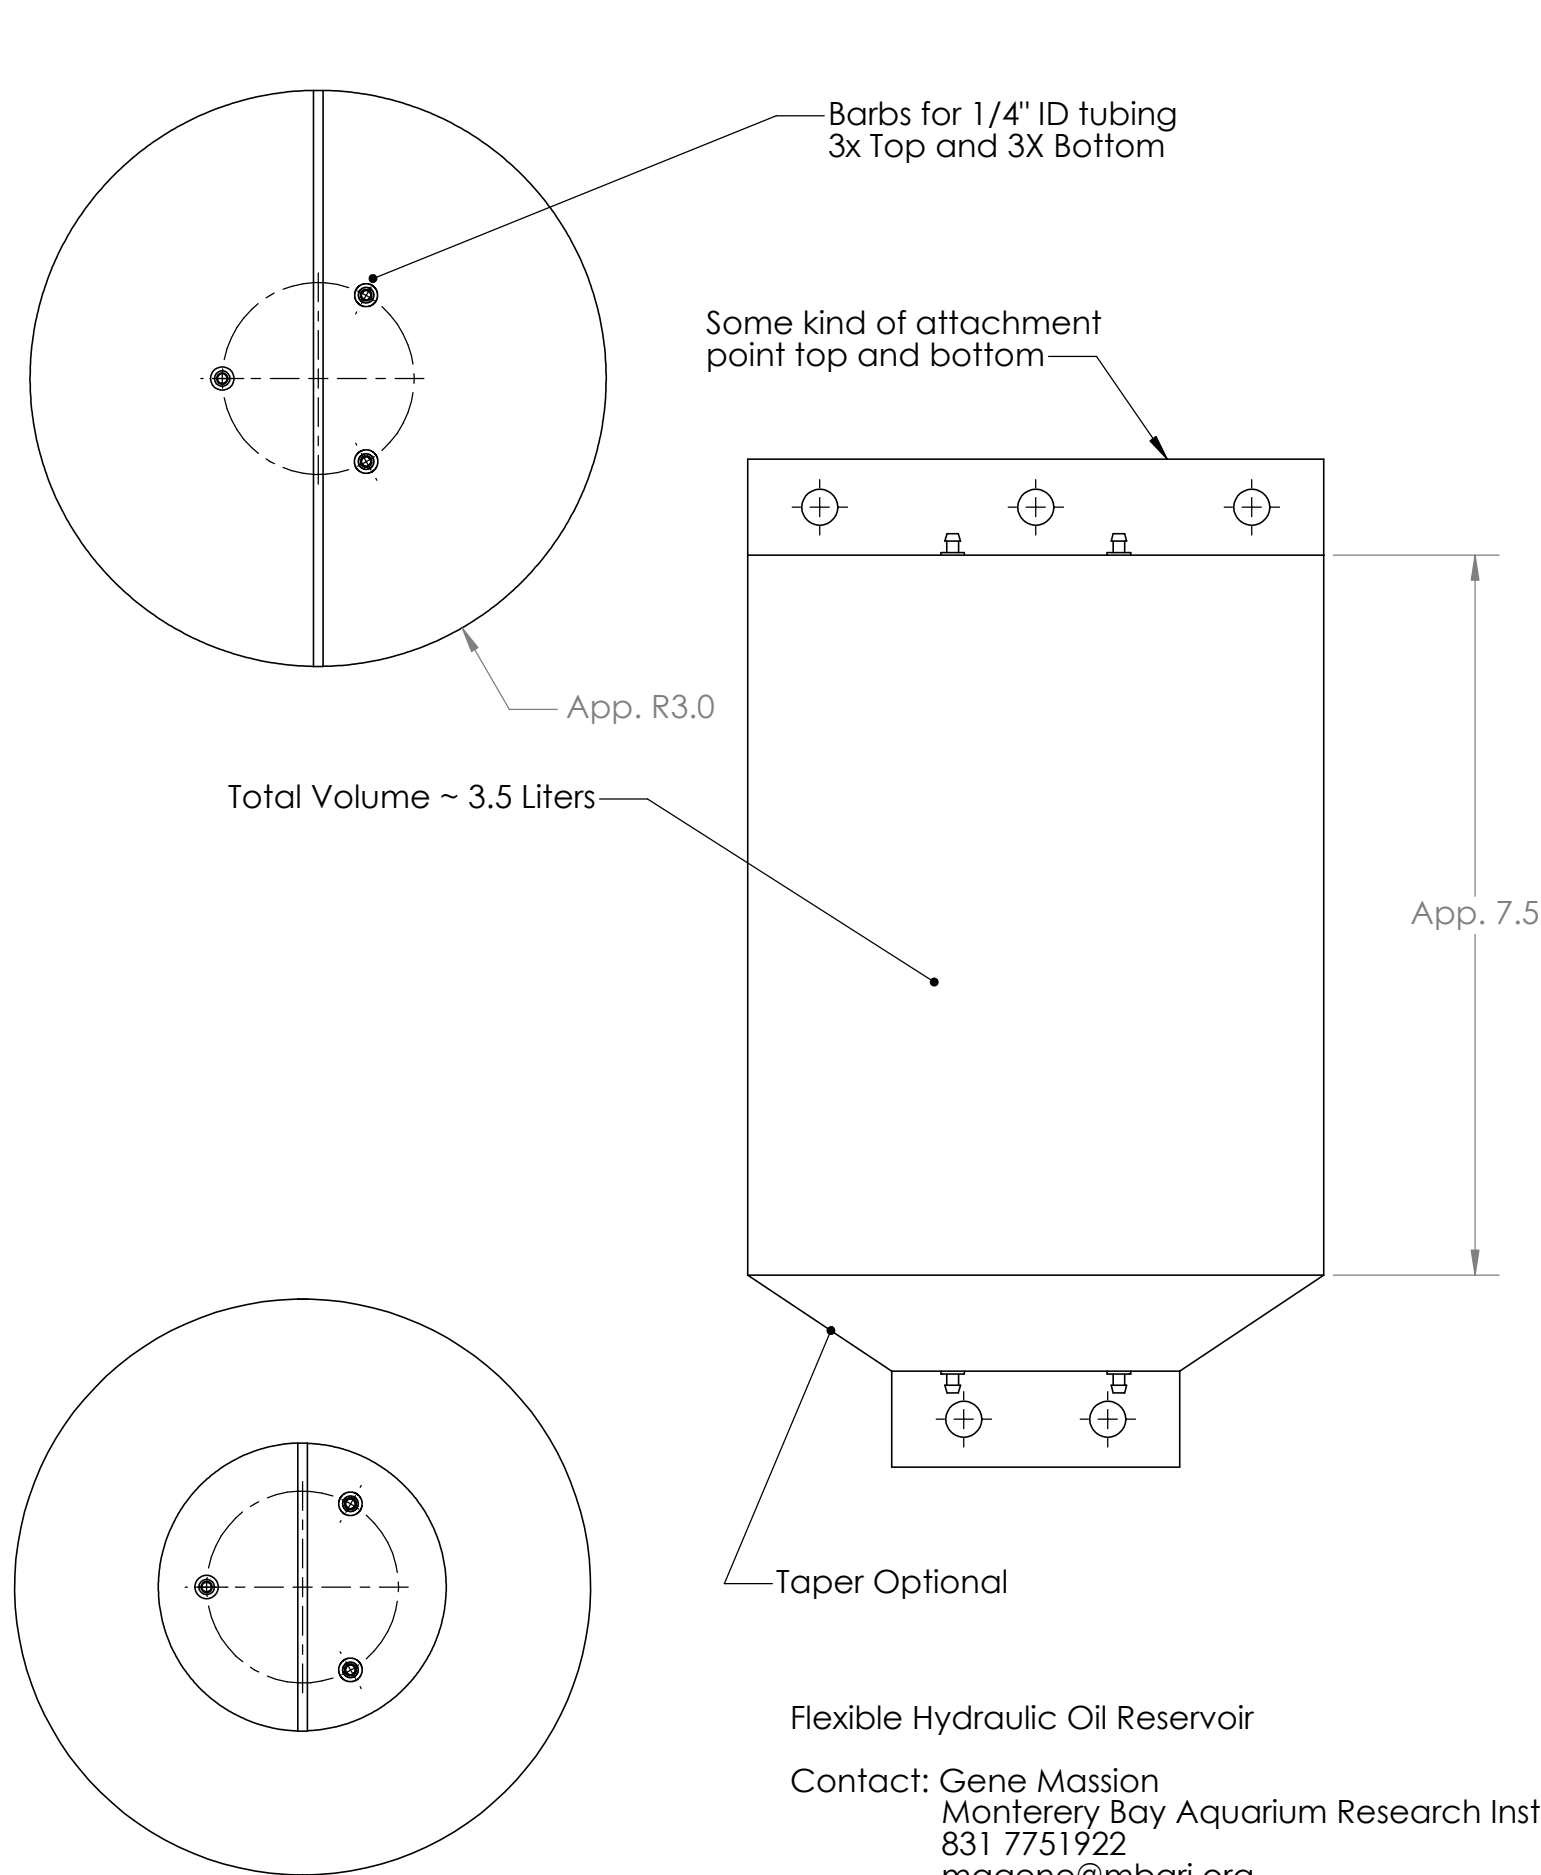

Flexible Hydraulic Oil Reservoir

Contact: Gene Massion
Monterey Bay Aquarium Research Institute
831 7751922
magene@mbari.org