
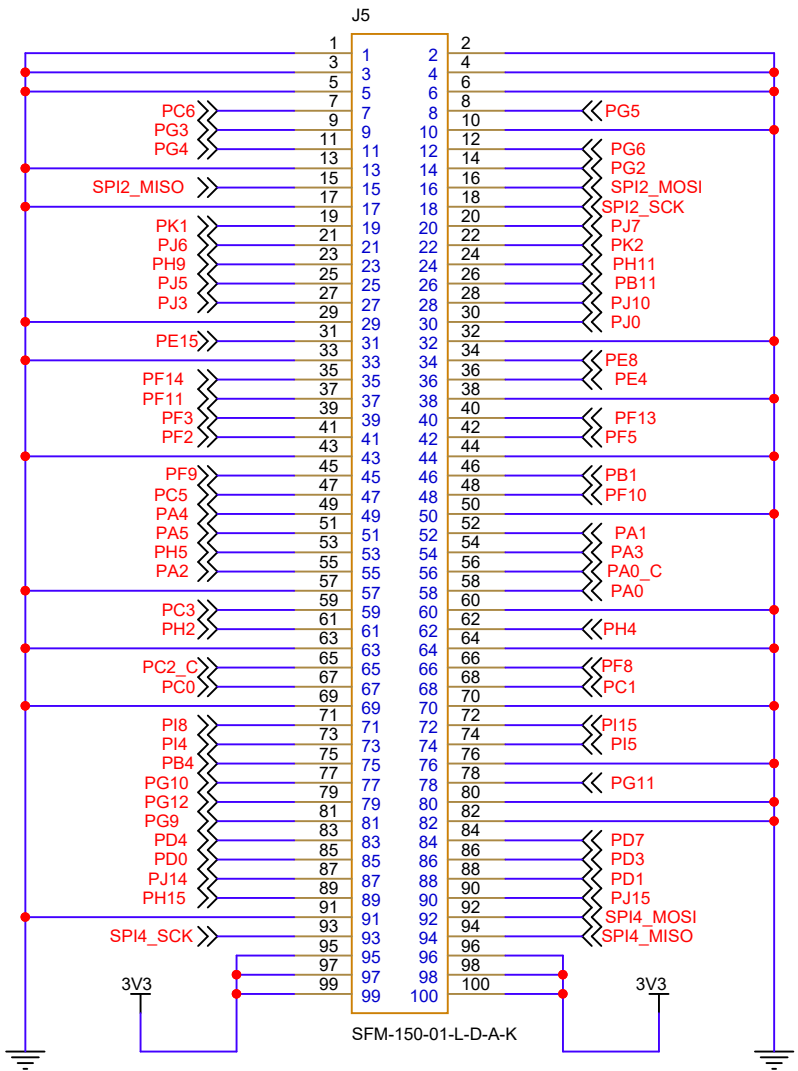


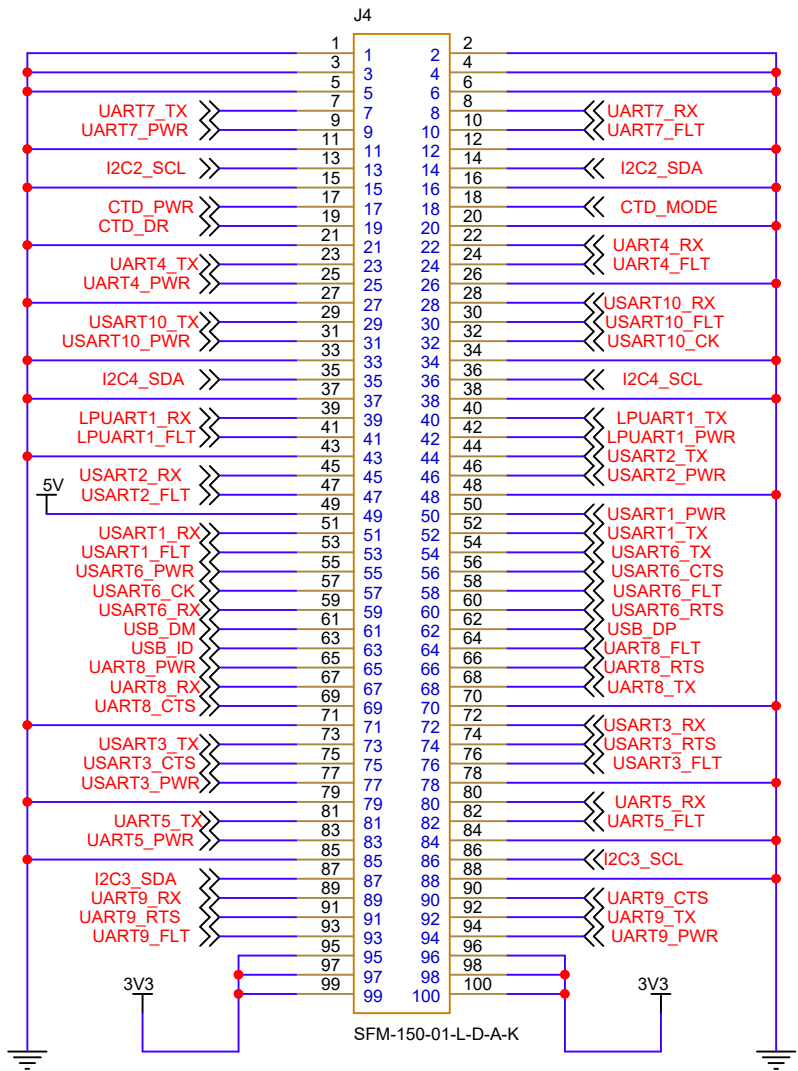

Schematic Name: SCHEMATIC1				
Page Title: Board Connector			Engineer: Gene Massion	
Project Name: Coastal Profiling Float		Group Name: CoastalProfilingFloat		Designer: James McClure
System: CPF Motherboard		Subsystem: System-on-Module		Last Updated By: jmcclure
Drawing Number: 100221687		Release: A	Version: 24	Status: Active
Page Modify Date: Friday, April 28, 2023		Check In Date: 4/28/2023 12:42:36 PM		Size: B
Sheet 1 of 3				