


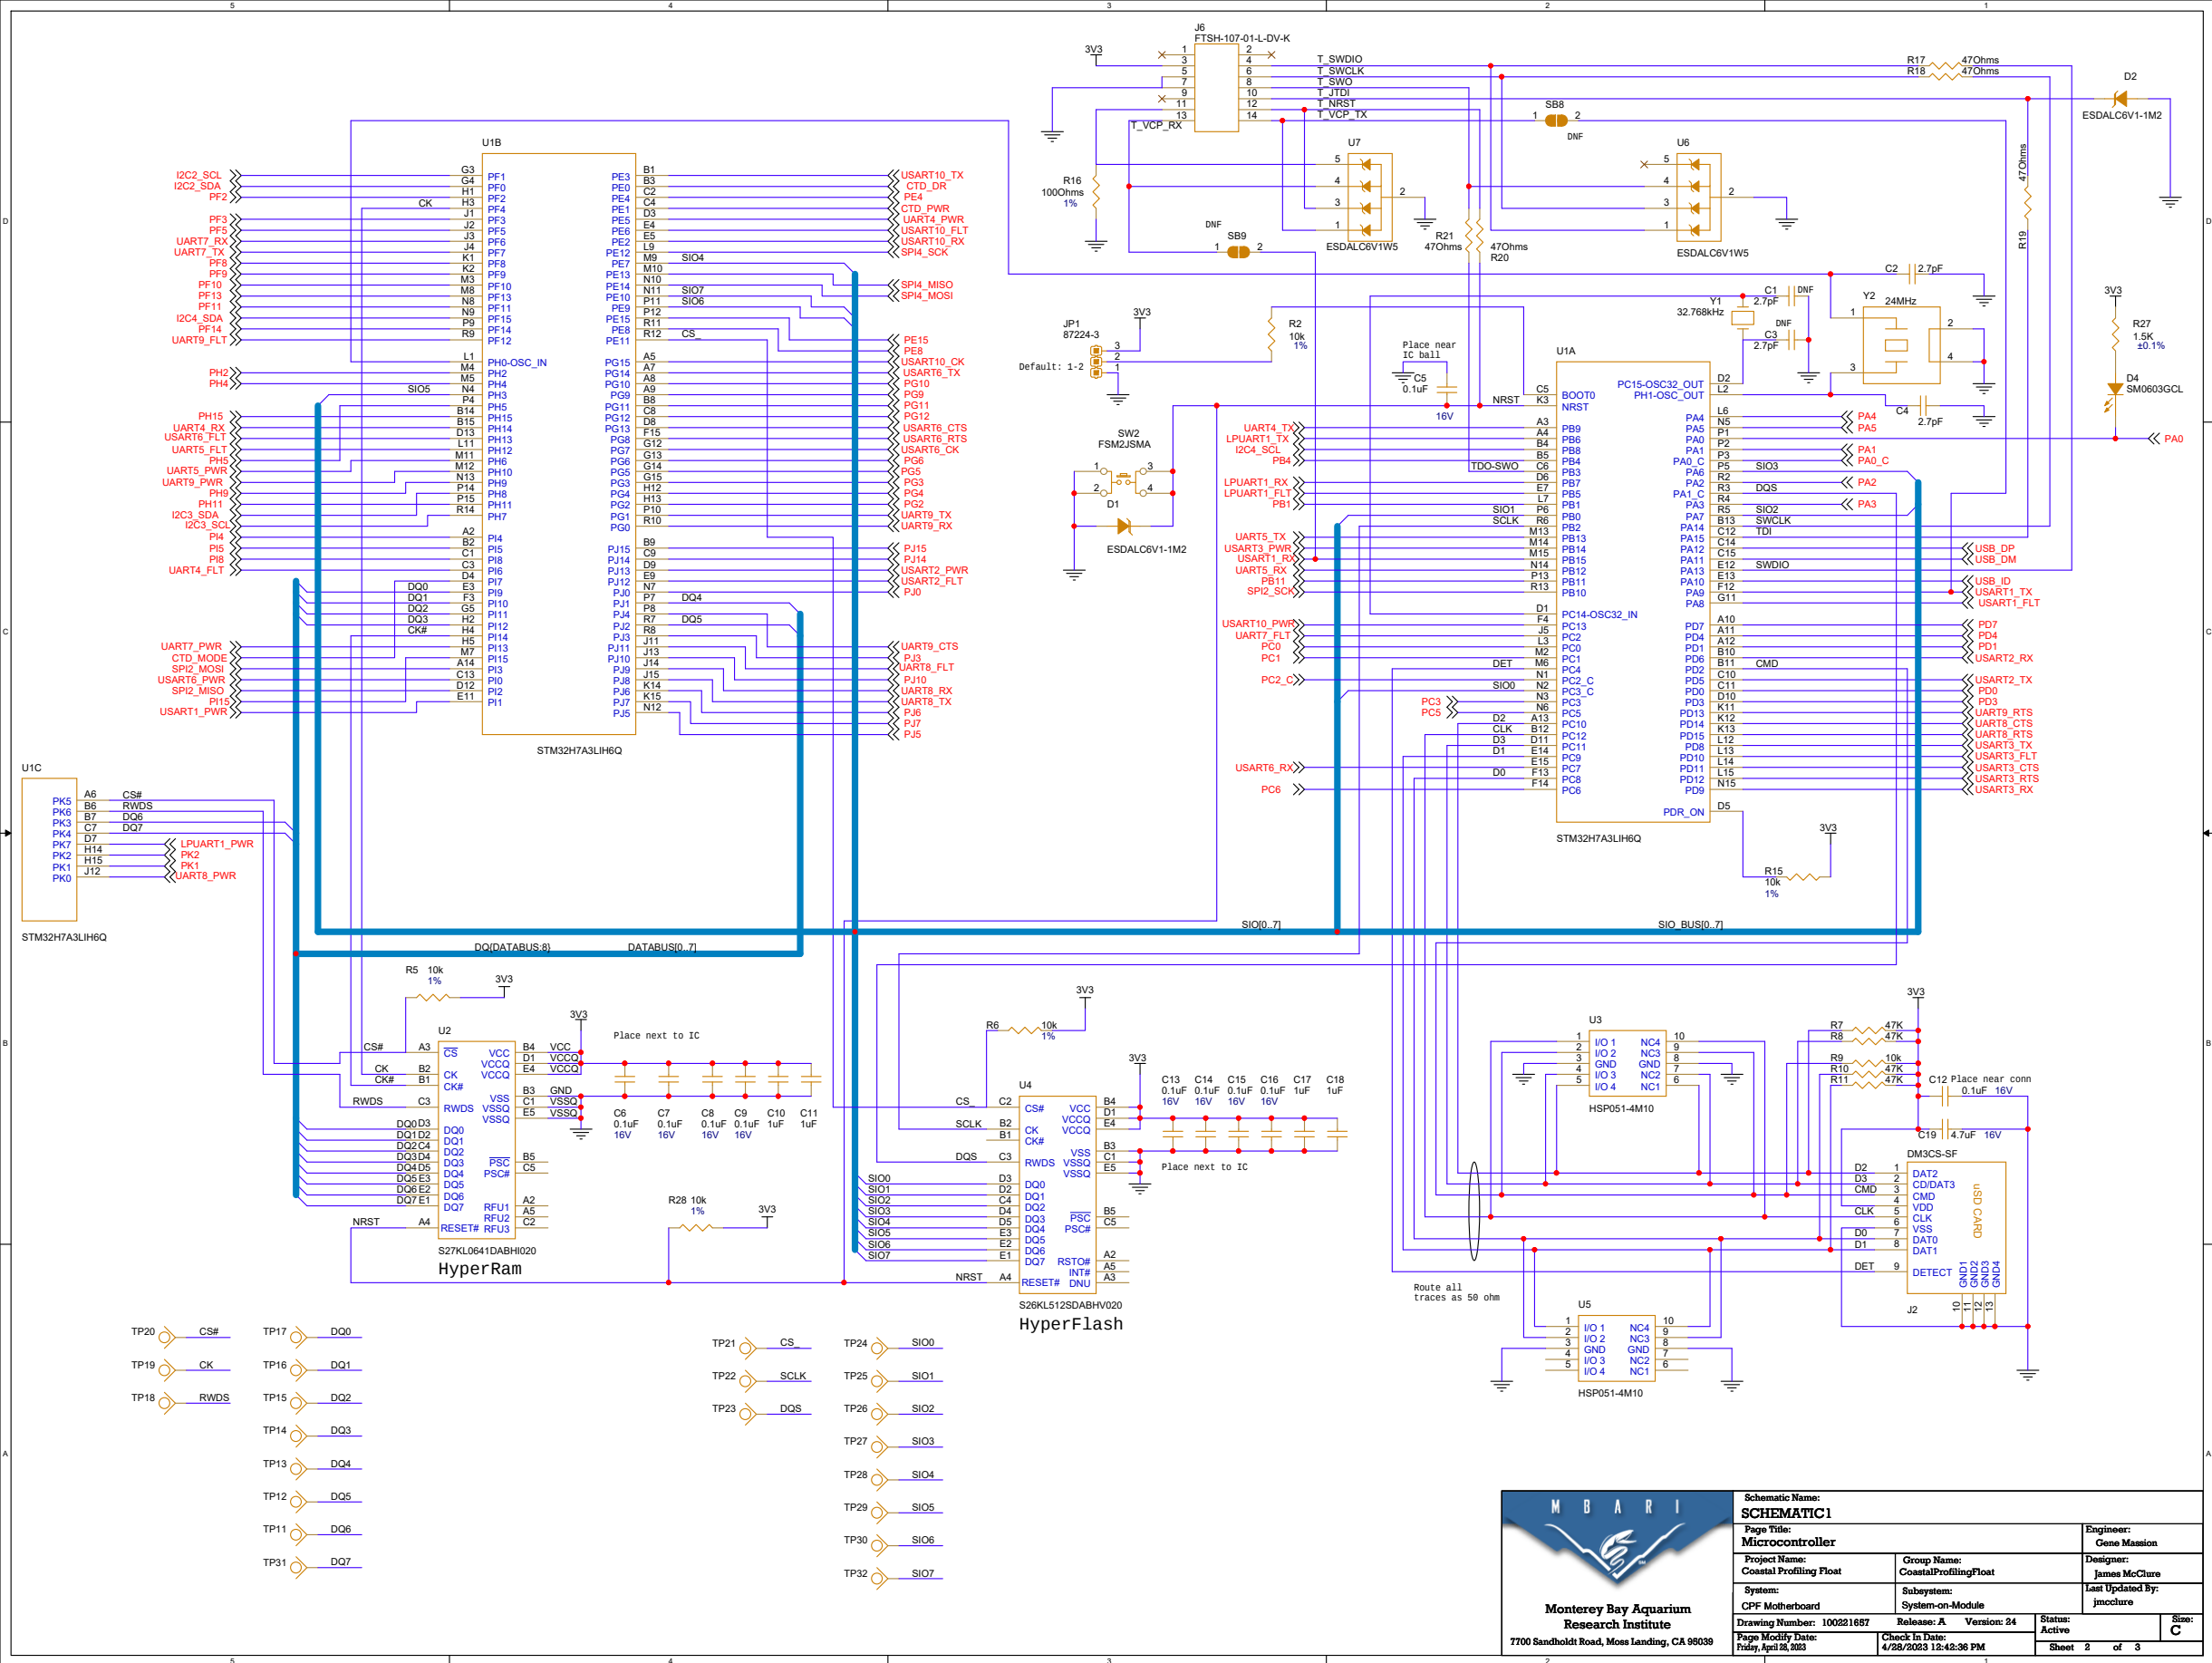

Schematic Name: SCHEMATIC1				
Page Title: Microcontroller			Engineer: Gene Massion	
Project Name: Coastal Profiling Float		Group Name: CoastalProfilingFloat		Designer: James McClure Last Updated By: jmcclure
System: CPF Motherboard		Subsystem: System-on-Module		
Drawing Number: 100221667		Release: A Version: 24		
Page Modify Date: Friday, April 26, 2023		Check In Date: 4/28/2023 12:42:36 PM		Status: Active
		Sheet 2 of 3		Size: C