

Supply Config #2: SMPS Only
(SMPS ON, LDO OFF)




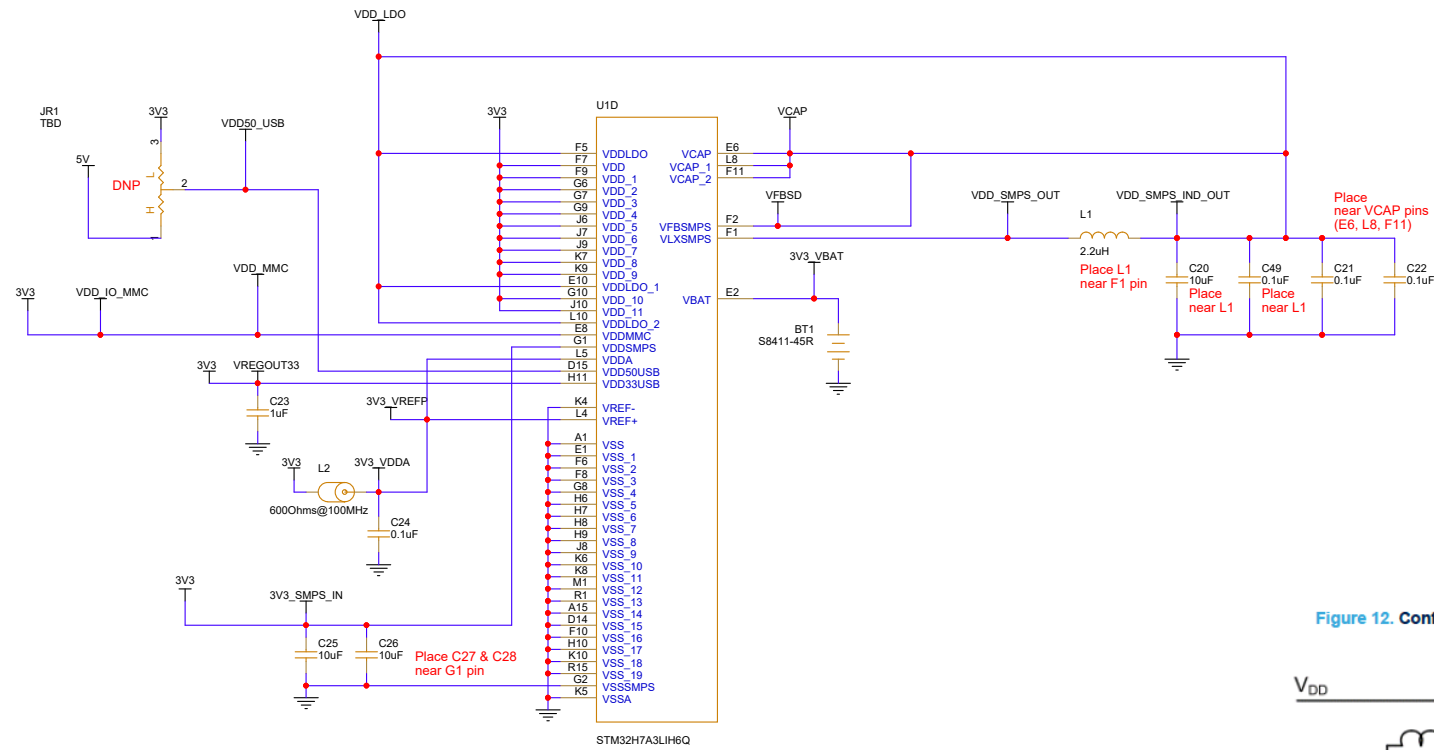


Figure 12. Config2 - SMPS only (Default configuration)

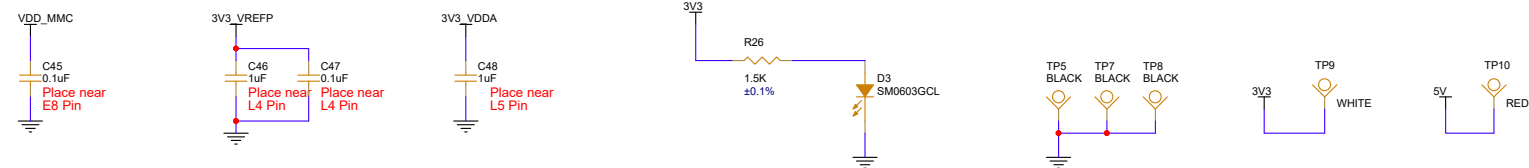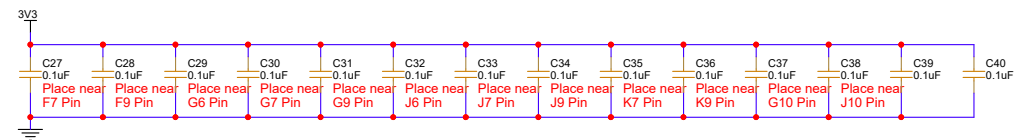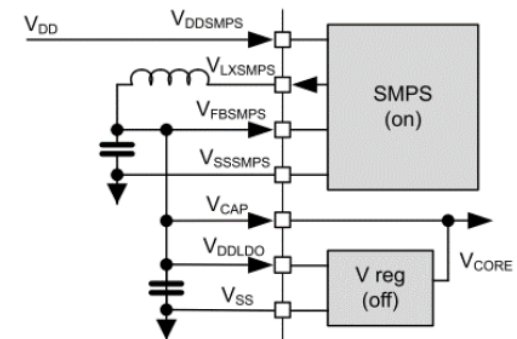

Schematic Name: SCHEMATIC1				
Page Title: Power Circuit			Engineer: Gene Massion	
Project Name: Coastal Profiling Float		Group Name: CoastalProfilingFloat		Designer: James McClure
System: CPF Motherboard		Subsystem: System-on-Module		Last Updated By: jmcclure
Drawing Number: 100621687		Release: A Version: 24		Status: Active
Page Modify Date: Feb 4/20/2023		Check In Date: 12:45:36 PM		Sheet 3 of 3
				Sheet C