

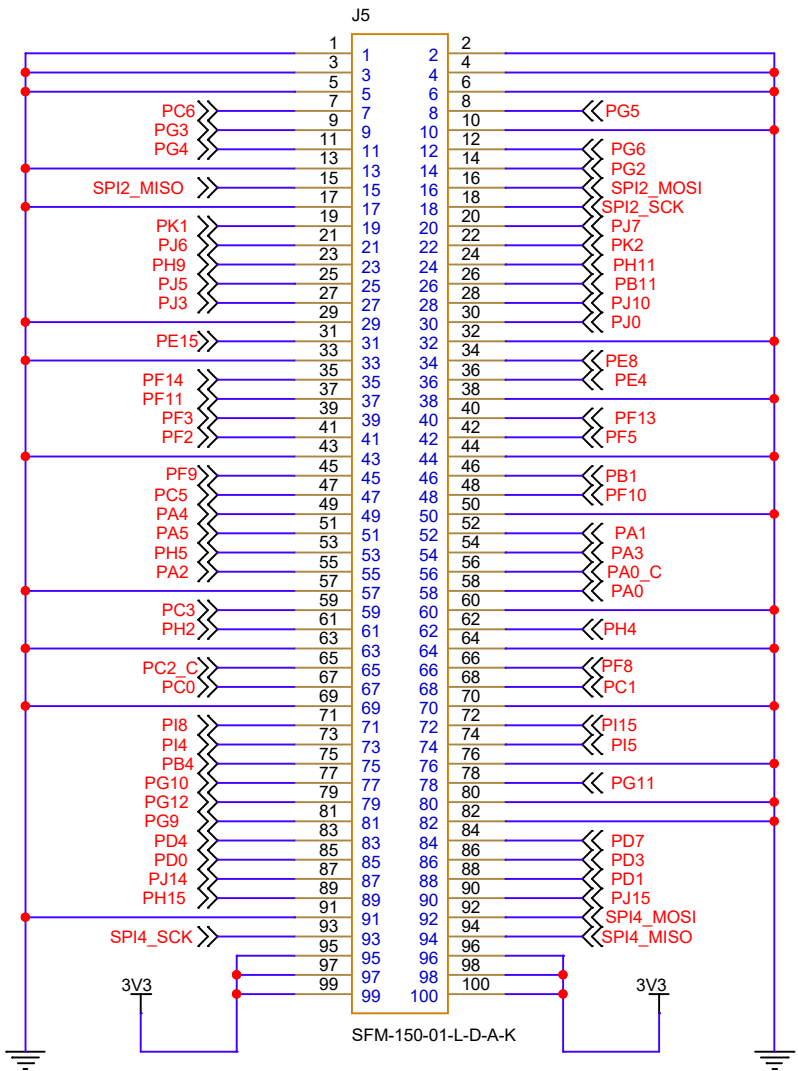


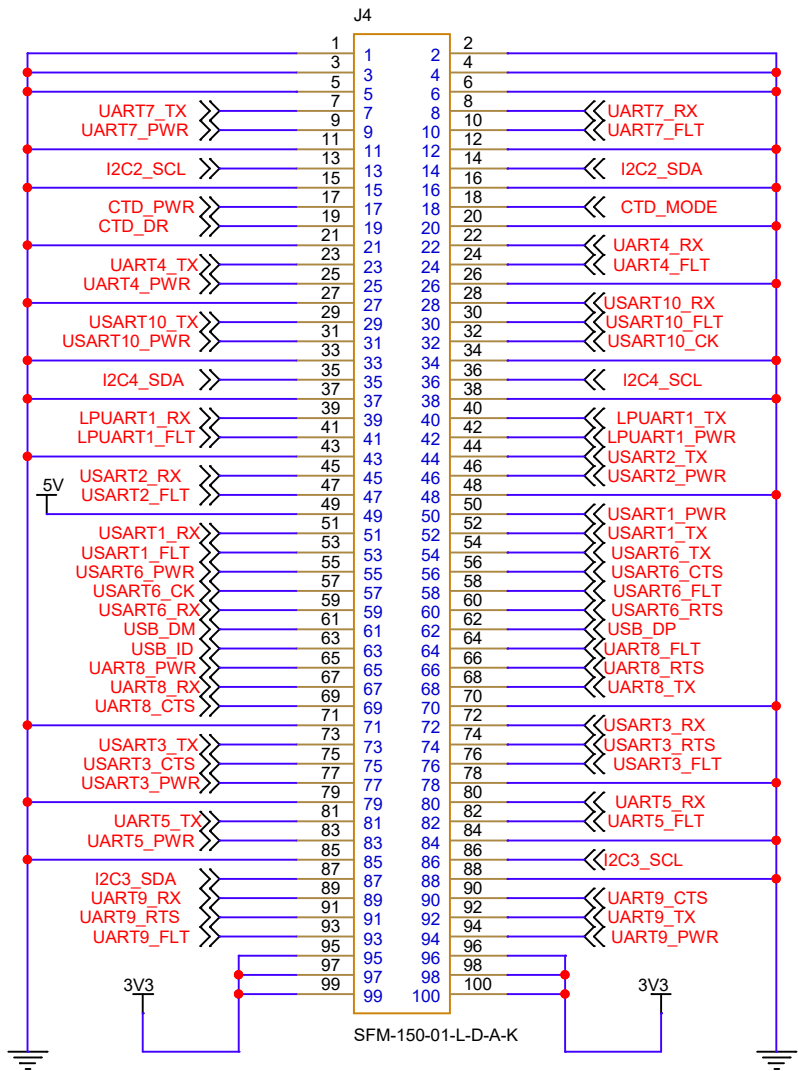

Monterey Bay Aquarium
Research Institute
7700 Sandholdt Road, Moss Landing, CA 95039

Schematic Name: SCHEMATIC1					
Page Title: Board Connector			Engineer: Gene Massion		
Project Name: Coastal Profiling Float		Group Name: CoastalProfilingFloat		Designer: James McClure	
System: CPF Motherboard		Subsystem: System-on-Module		Last Updated By: jmcclure	
Drawing Number: 100221657		Release: A	Version: 24	Status: Active	Size: B
Page Modify Date: Friday, December 01, 2023		Check In Date: 4/28/2023 12:42:36 PM		Sheet 1 of 3	

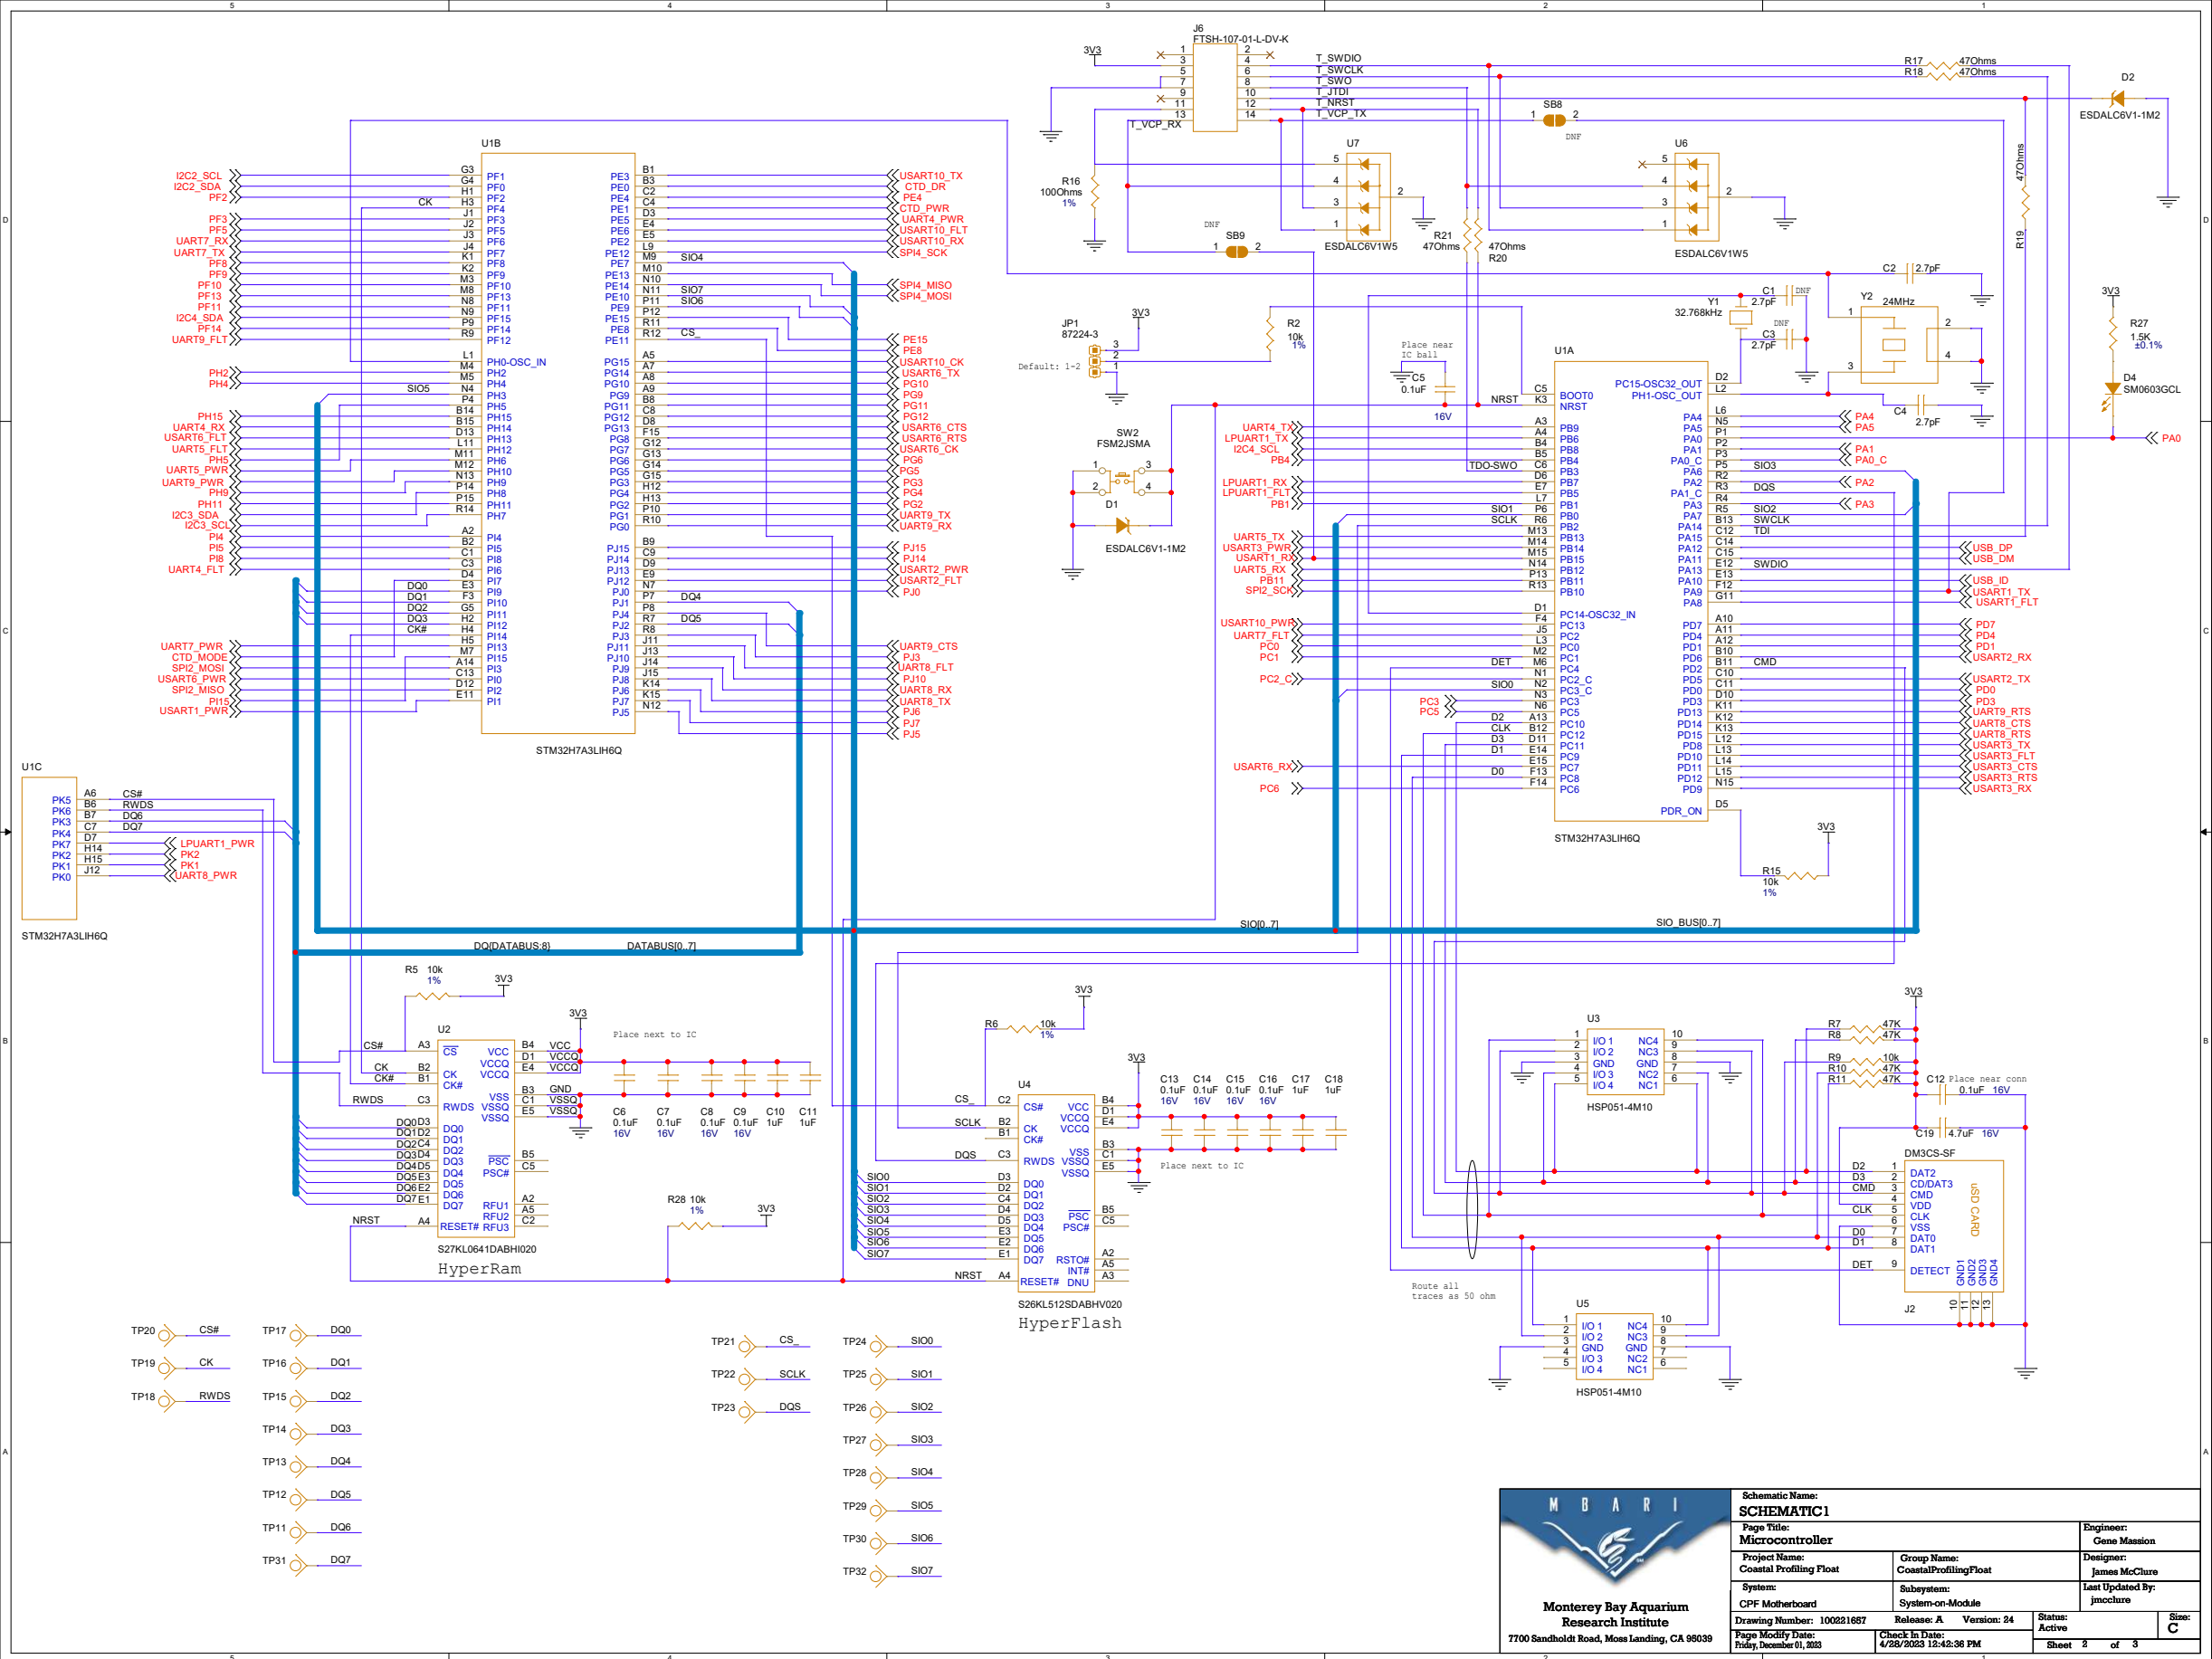

Supply Config #2: SMPS Only
(SMPS ON, LDO OFF)




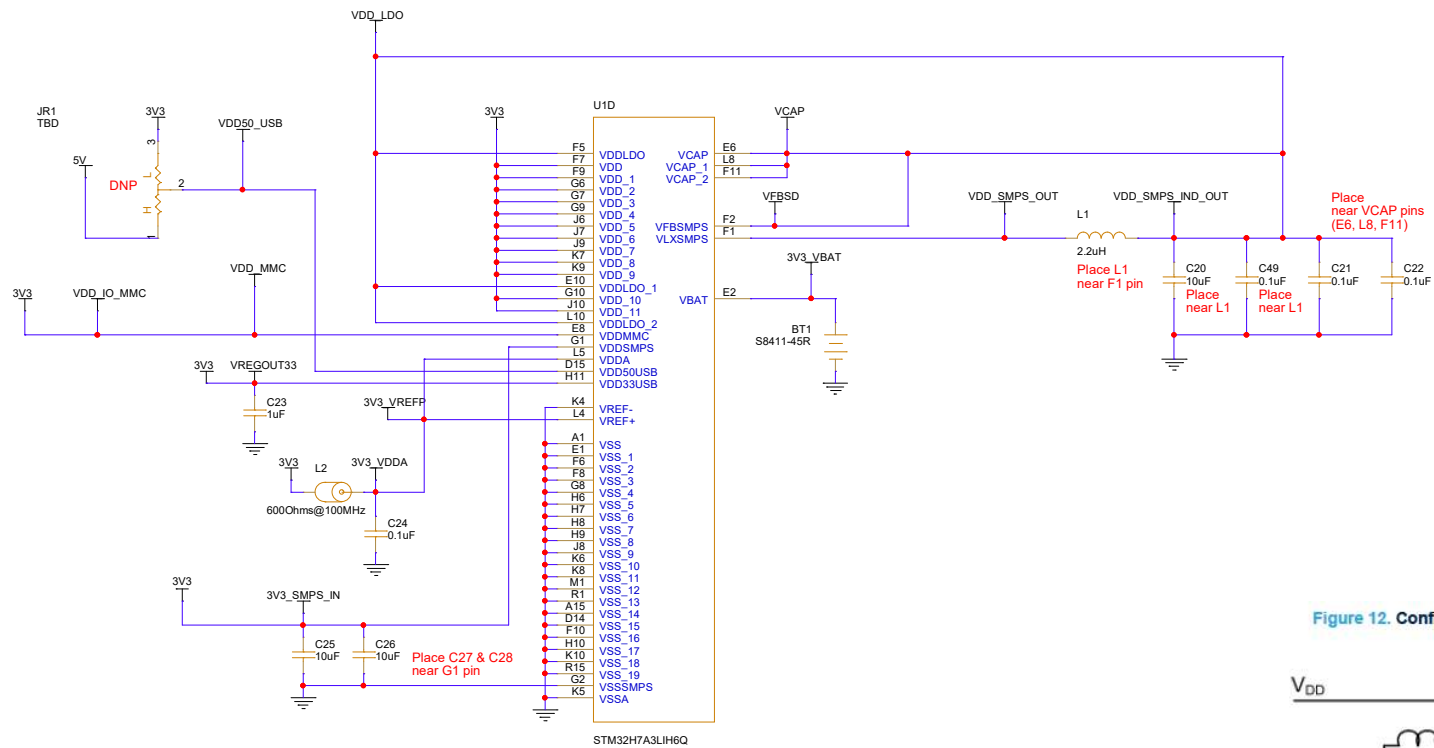


Figure 12. Config2 - SMPS only (Default configuration)

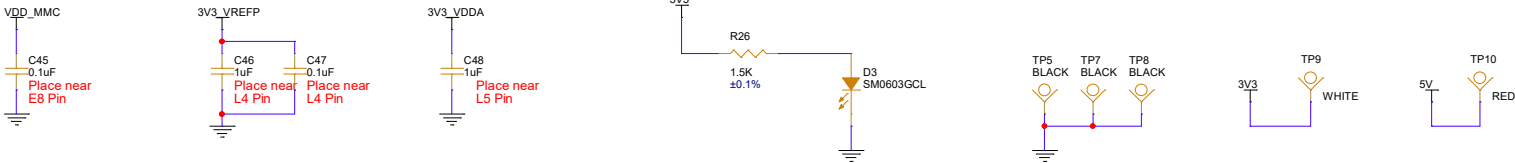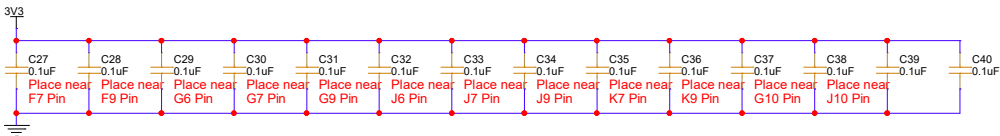

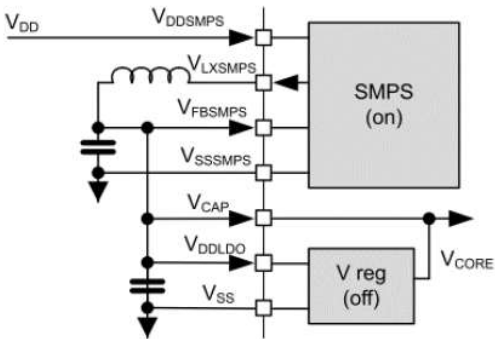

Monterey Bay Aquarium
Research Institute
7700 Sandholdt Road, Moss Landing, CA 95039

Schematic Name: SCHEMATIC1			
Page Title: Power Circuit		Engineer: Gene Massion	
Project Name: Coastal Profiling Float	Group Name: CoastalProfilingFloat	Designer: James McClure	
System: CPF Motherboard	Subsystem: System-on-Module	Last Updated By: jmcclure	
Drawing Number: 100221667	Release: A	Version: 24	Status: Active
Page Modify Date: Friday, December 01, 2023	Check In Date: 4/28/2023 12:42:36 PM	Sheet 3 of 3	